


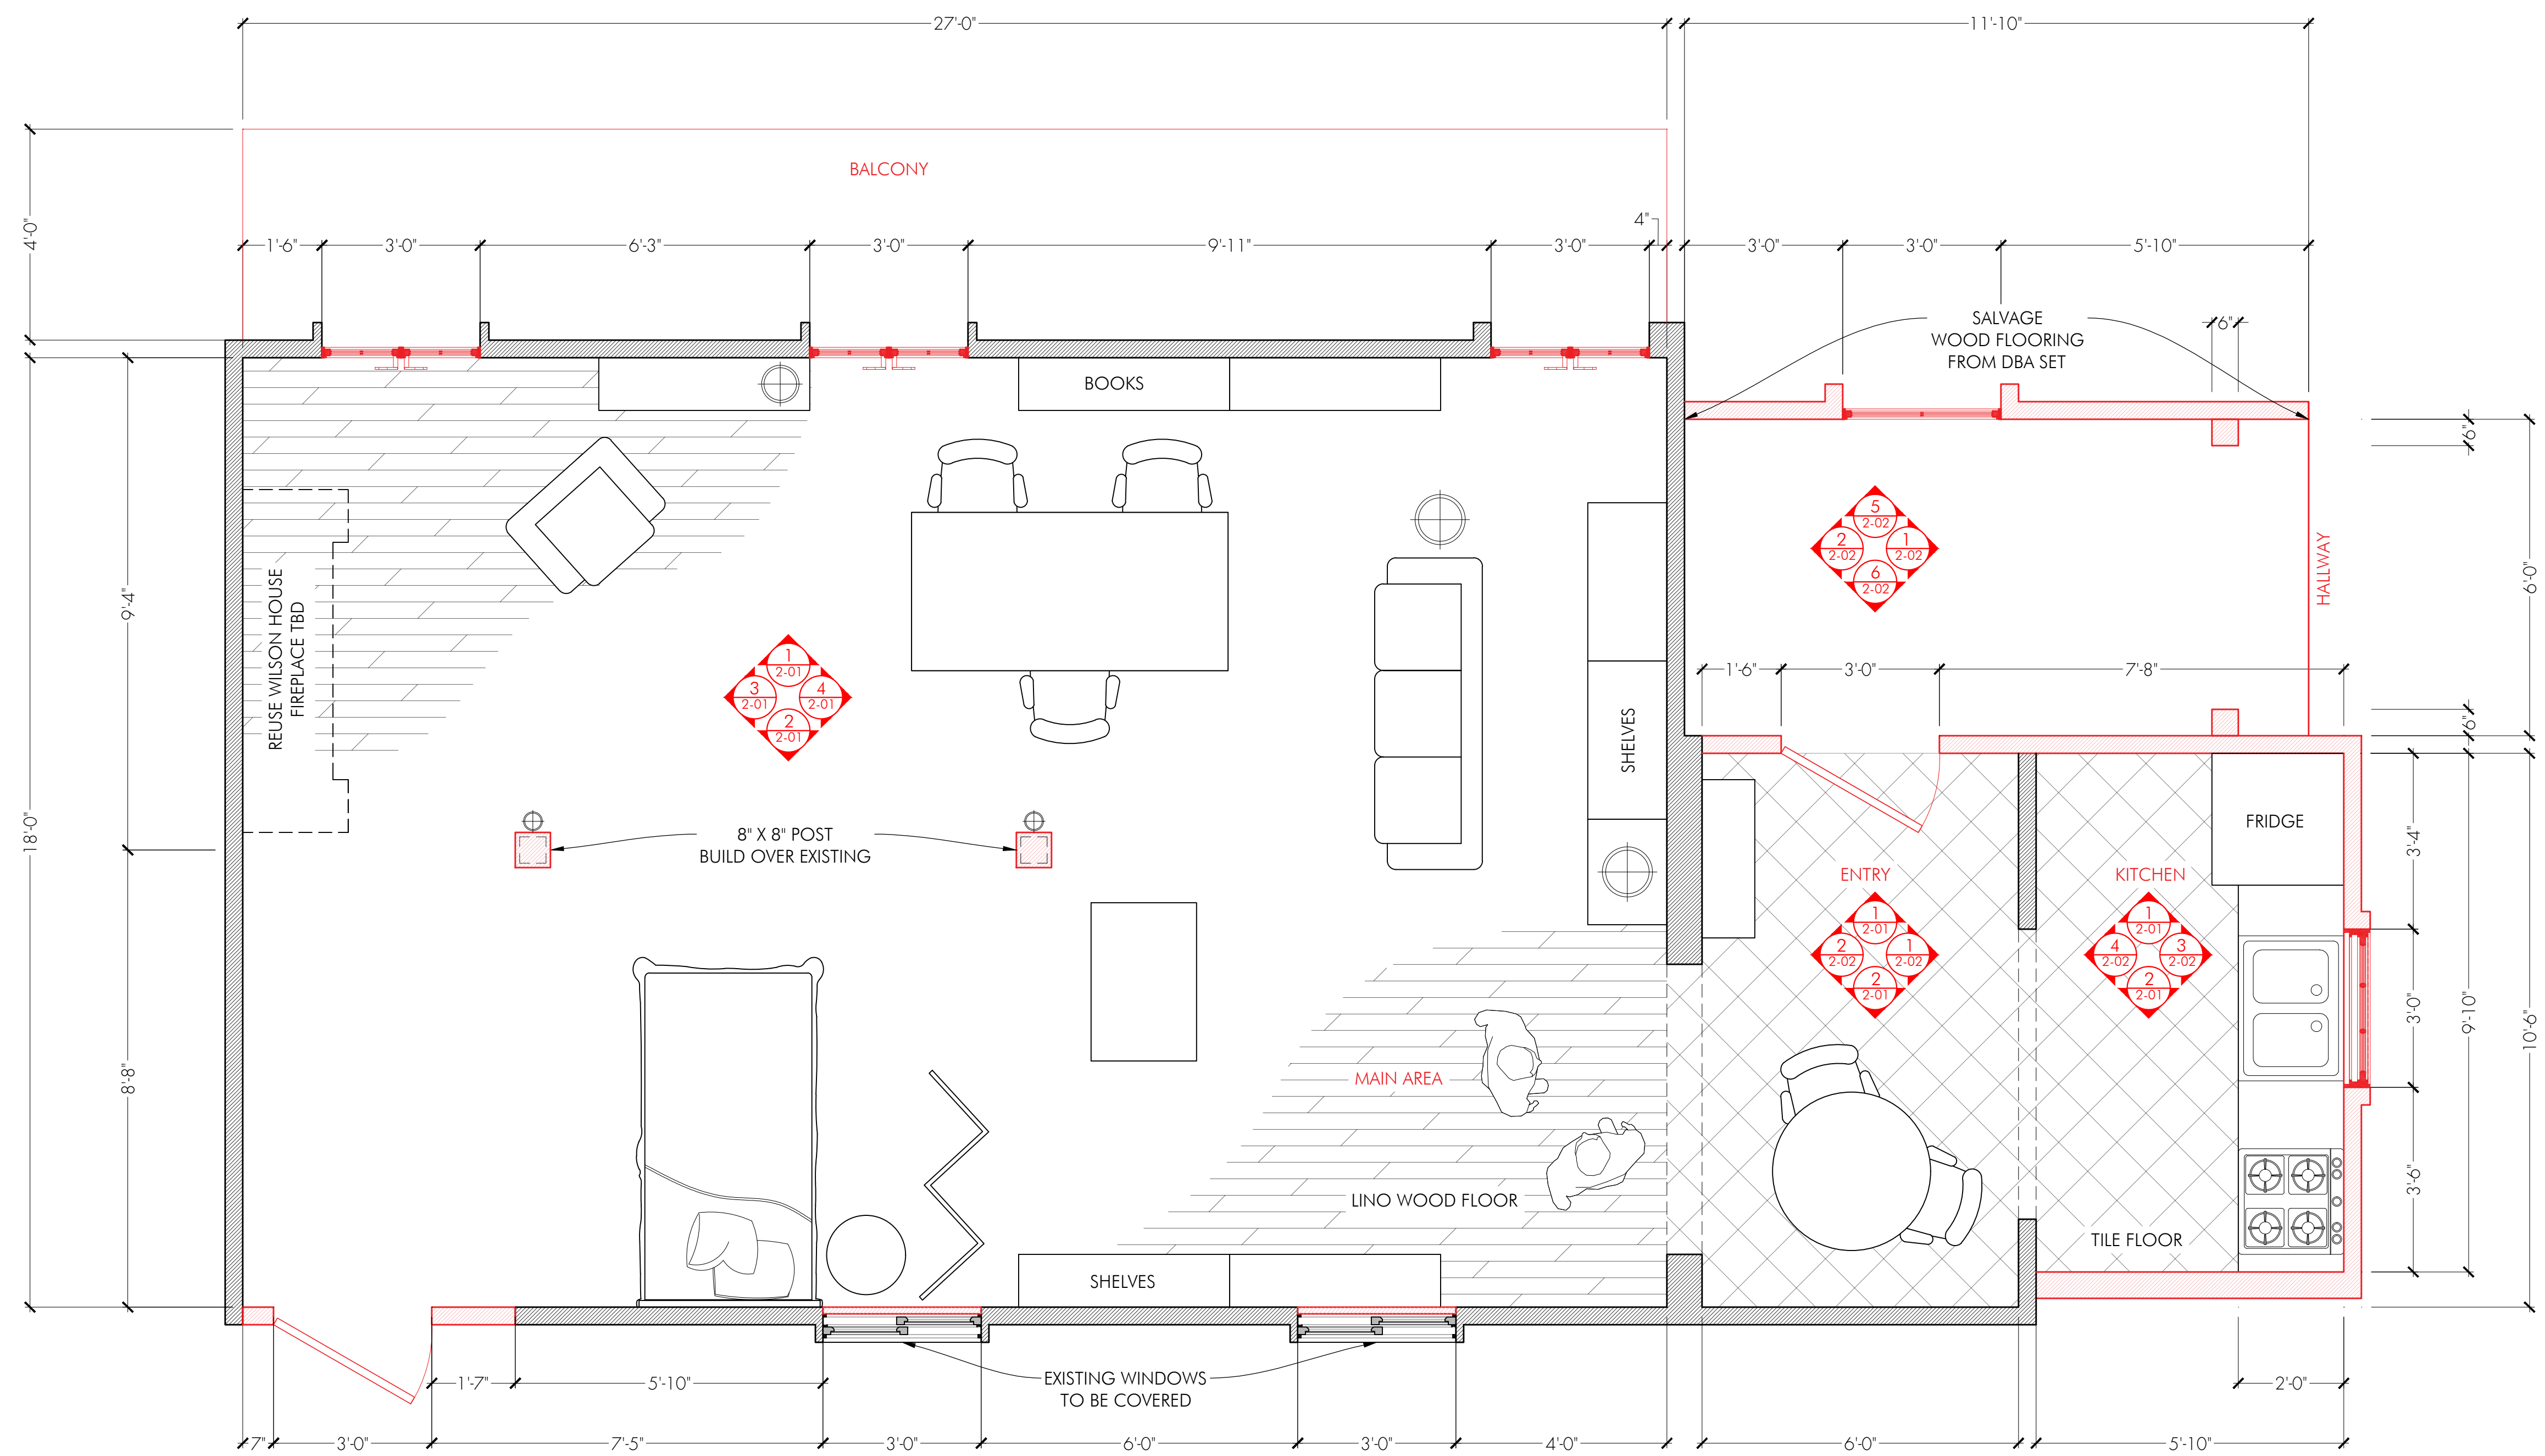

1 FLOOR PLAN
SCALE: 1/8" = 1'-0"

LEGEND

NEW BUILDS (WALLS, DOORS, WINDOWS)

LIGHTING

NOTES

1 - BUILD SET OVER EXISTING WILSON HOUSE SET

2 - CEILING PLAN AND BUILD DETAILS COMING SOON

3 - SALVAGE WOOD FLOORING FROM DBA SET FOR HALLWAY


4 - REUSE FIREPLACE FROM WILSON HOUSE TBD



PRELIMINARY 3D MODEL VIEWS


PRELIM
AUG 09, 2022

0	1	1	0	1
1	1	0	0	1
R	4	B	B	1
1	4	0	1	1
1	1	1	0	0
0	1	0	0	1
DIRECTOR: GLENN FICARRA/ JOHN REQUA				
PRODUCTION DESIGNER: ROCCO MATTEO				
ART DIRECTORS: MARILYN KIEWIET CHRISTINE GONSALVES				
SET NAME: INT. MAX'S FLEABAG HOTEL APARTMENT				
DRAWING: FLOOR PLAN				
LOCATION: STAGE 5				
DRAWN BY: ANOMA MODI				
DATE: AUG 09, 2022				
SCALE: 1/8" = 1'-0"				
EPISODE: 108				
SET #				S03-B
DWG #:				1-01

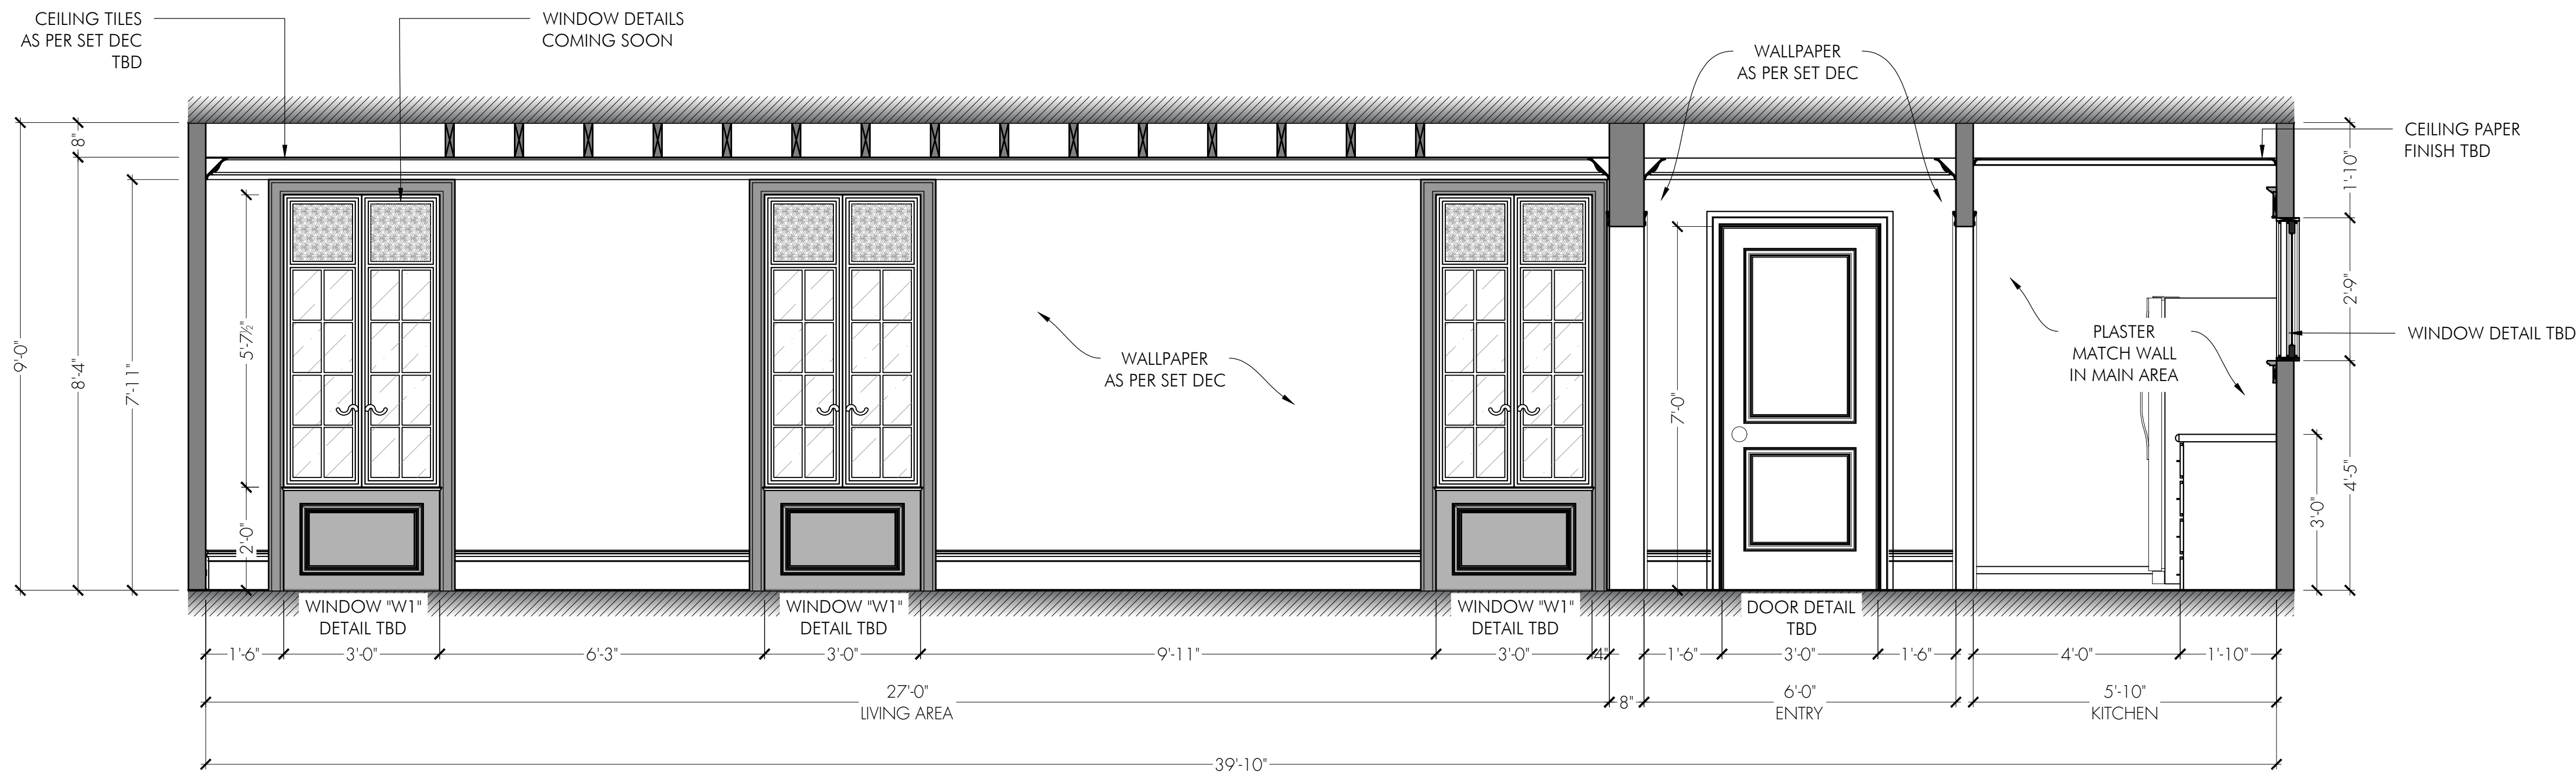


1 ELEVATION
SCALE: 1/8" = 1'-0"


- NOTES
- 1 - ALL WINDOW AND DOOR DETAILS TBD
 - DO NOT BUILD UNTIL DETAILS ARE ISSUED
 - 2 - WALL FINISHES AS NOTED
 - 3 - REUSE FIREPLACE FROM WILSON HOUSE TBD
 - 4 - SEE DWG. 2-02 FOR CROWN, BASEBOARD, ETC
 - 5 - USE TYP. BASEBOARD & CROWN THROUGHOUT SET UNLESS OTHERWISE SPECIFIED

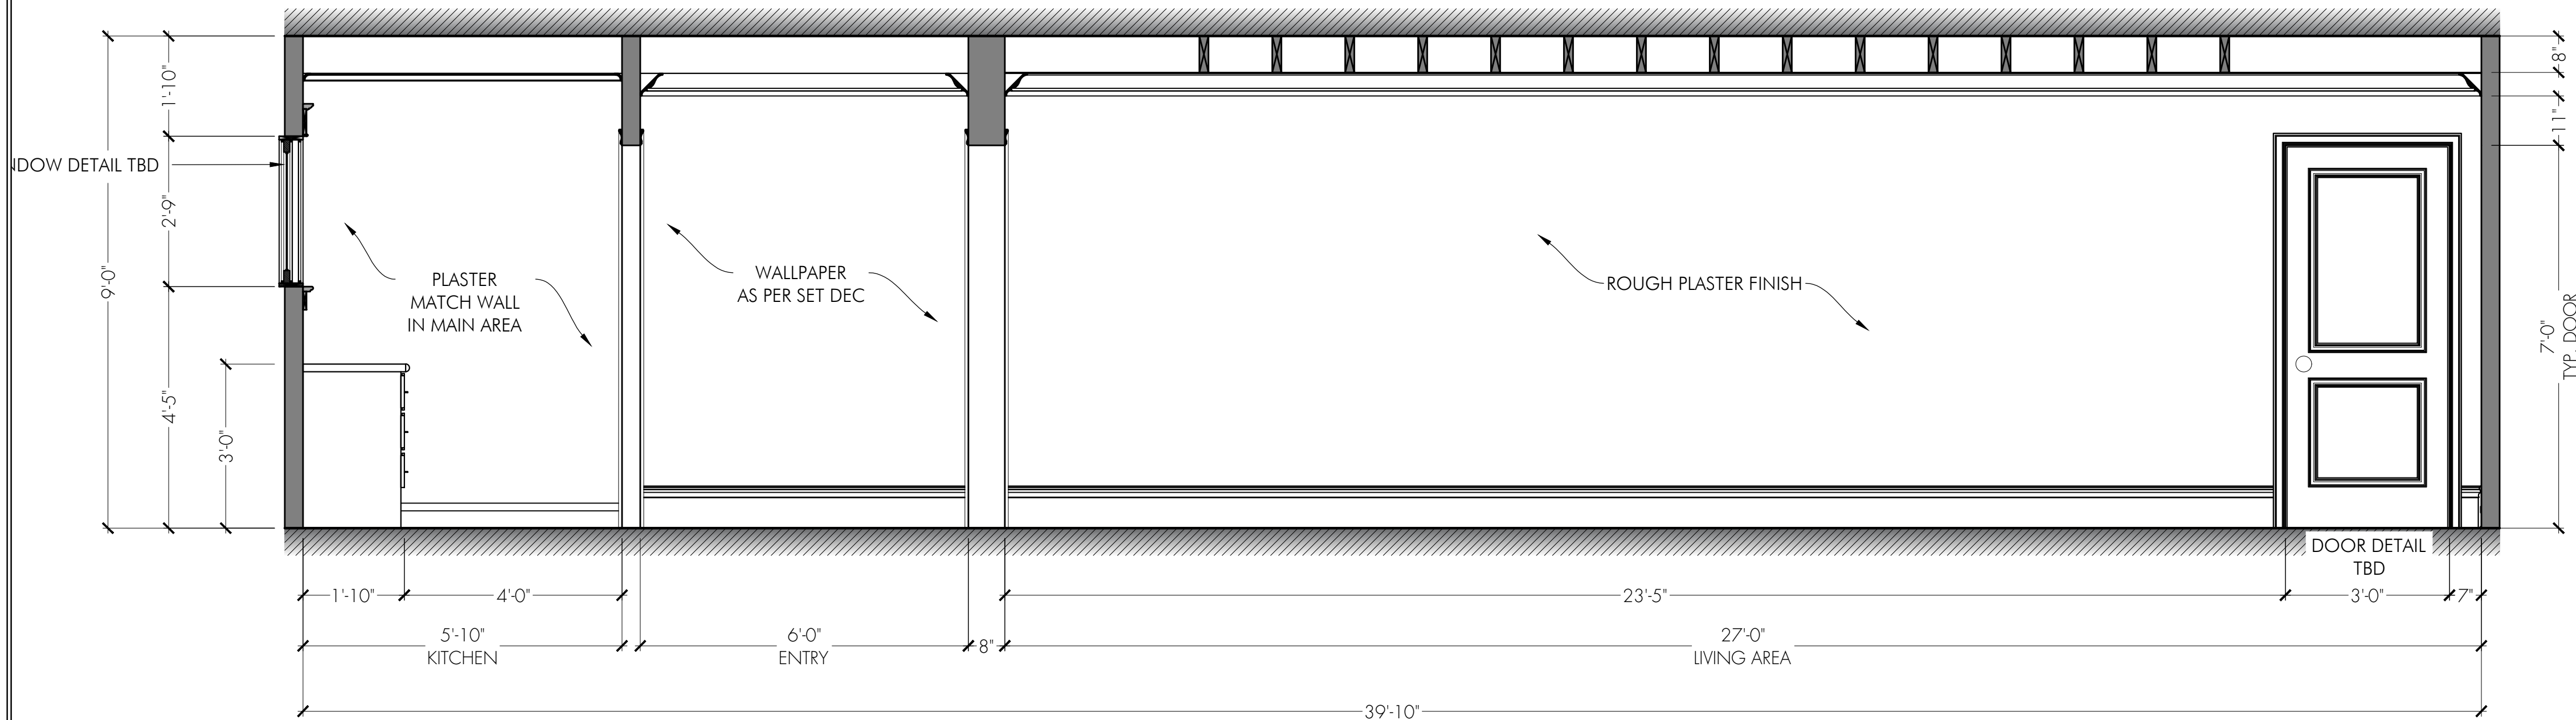

2 ELEVATION
SCALE: 1/8" = 1'-0"

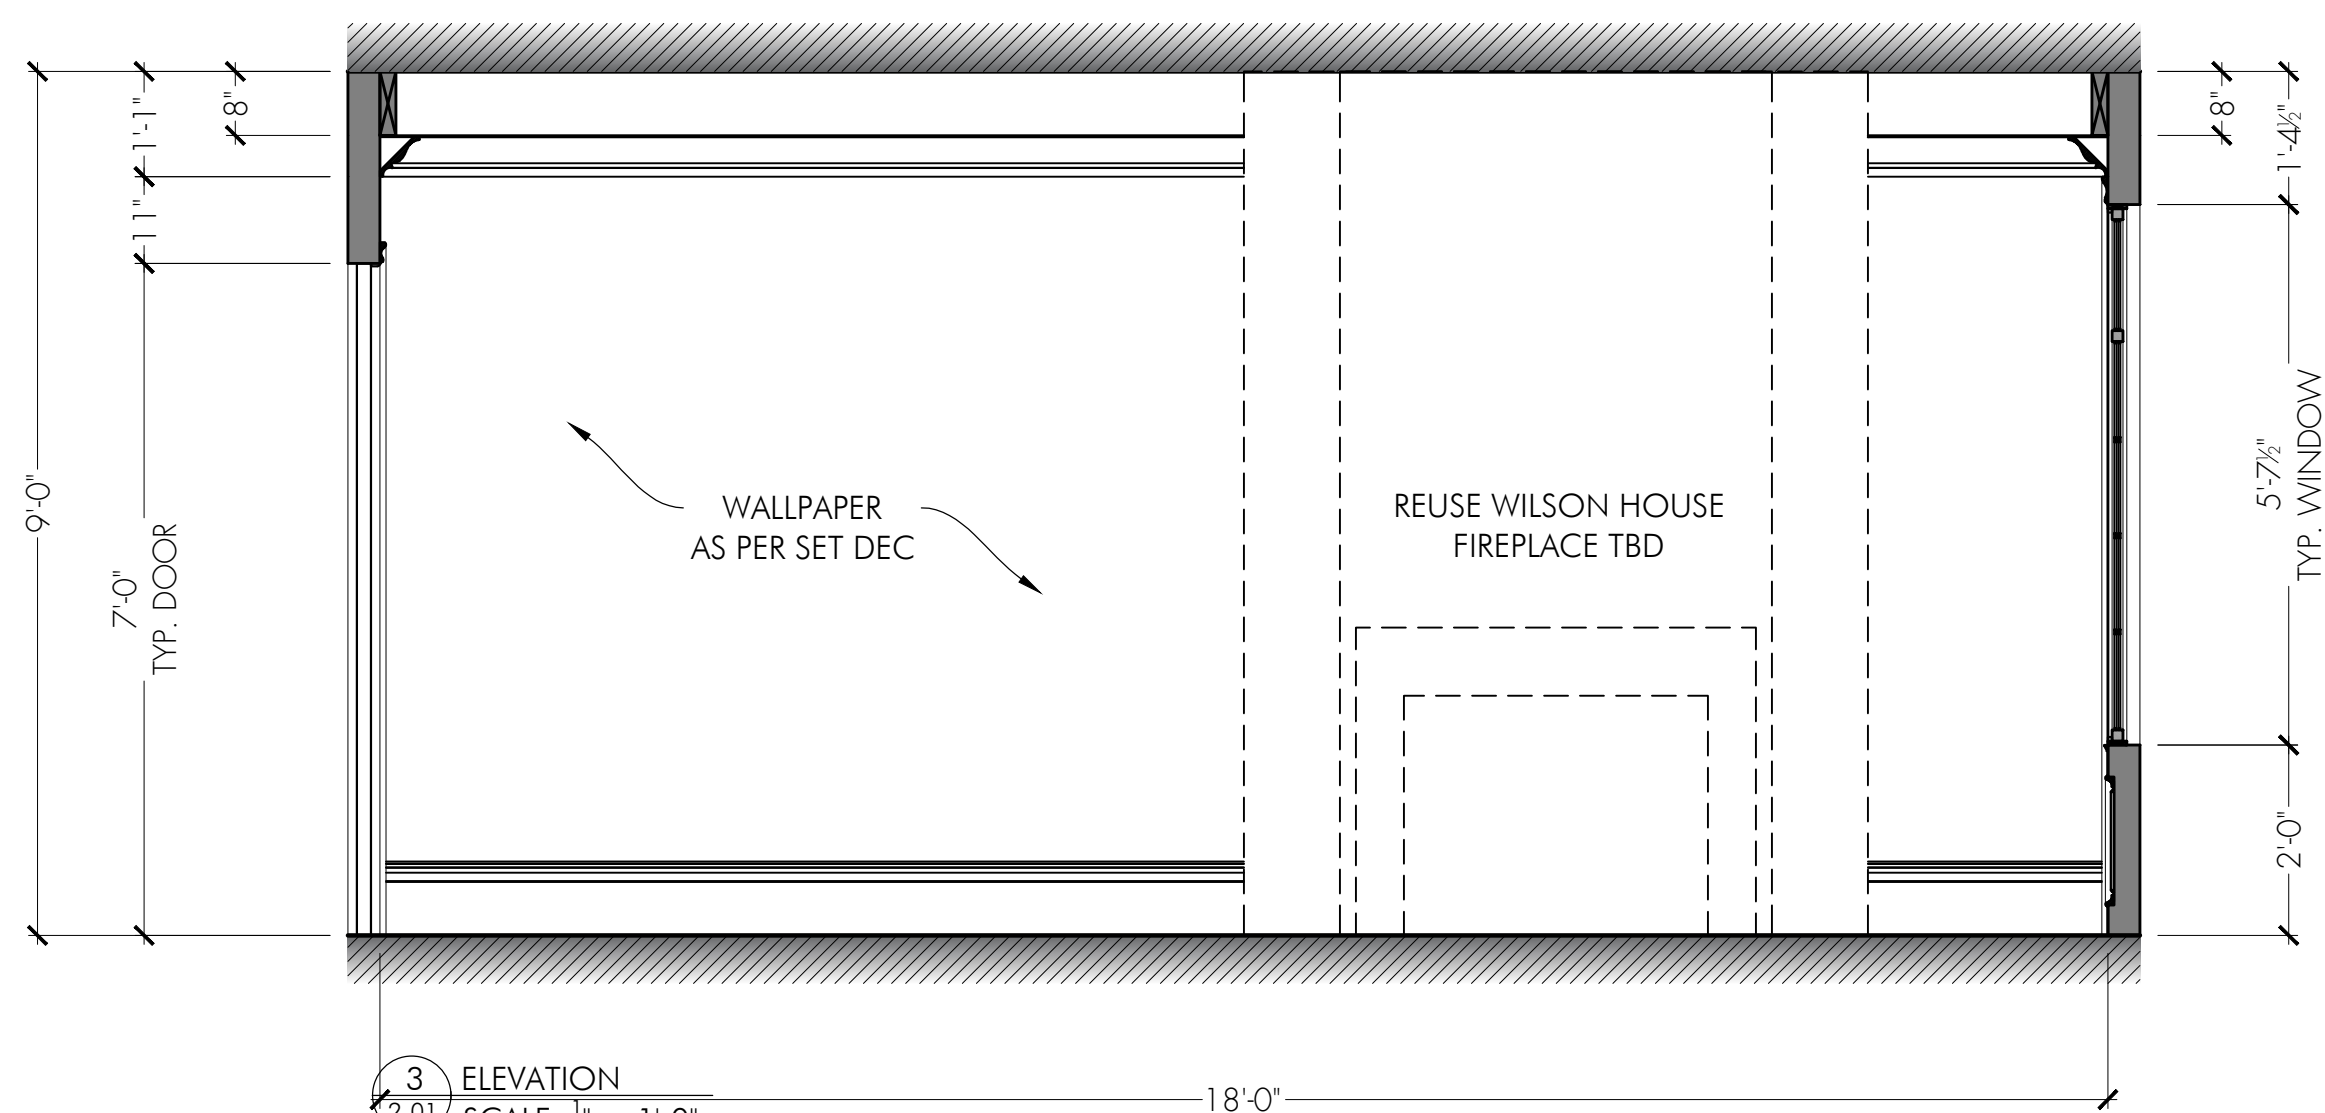


3 ELEVATION
SCALE: 1/8" = 1'-0"

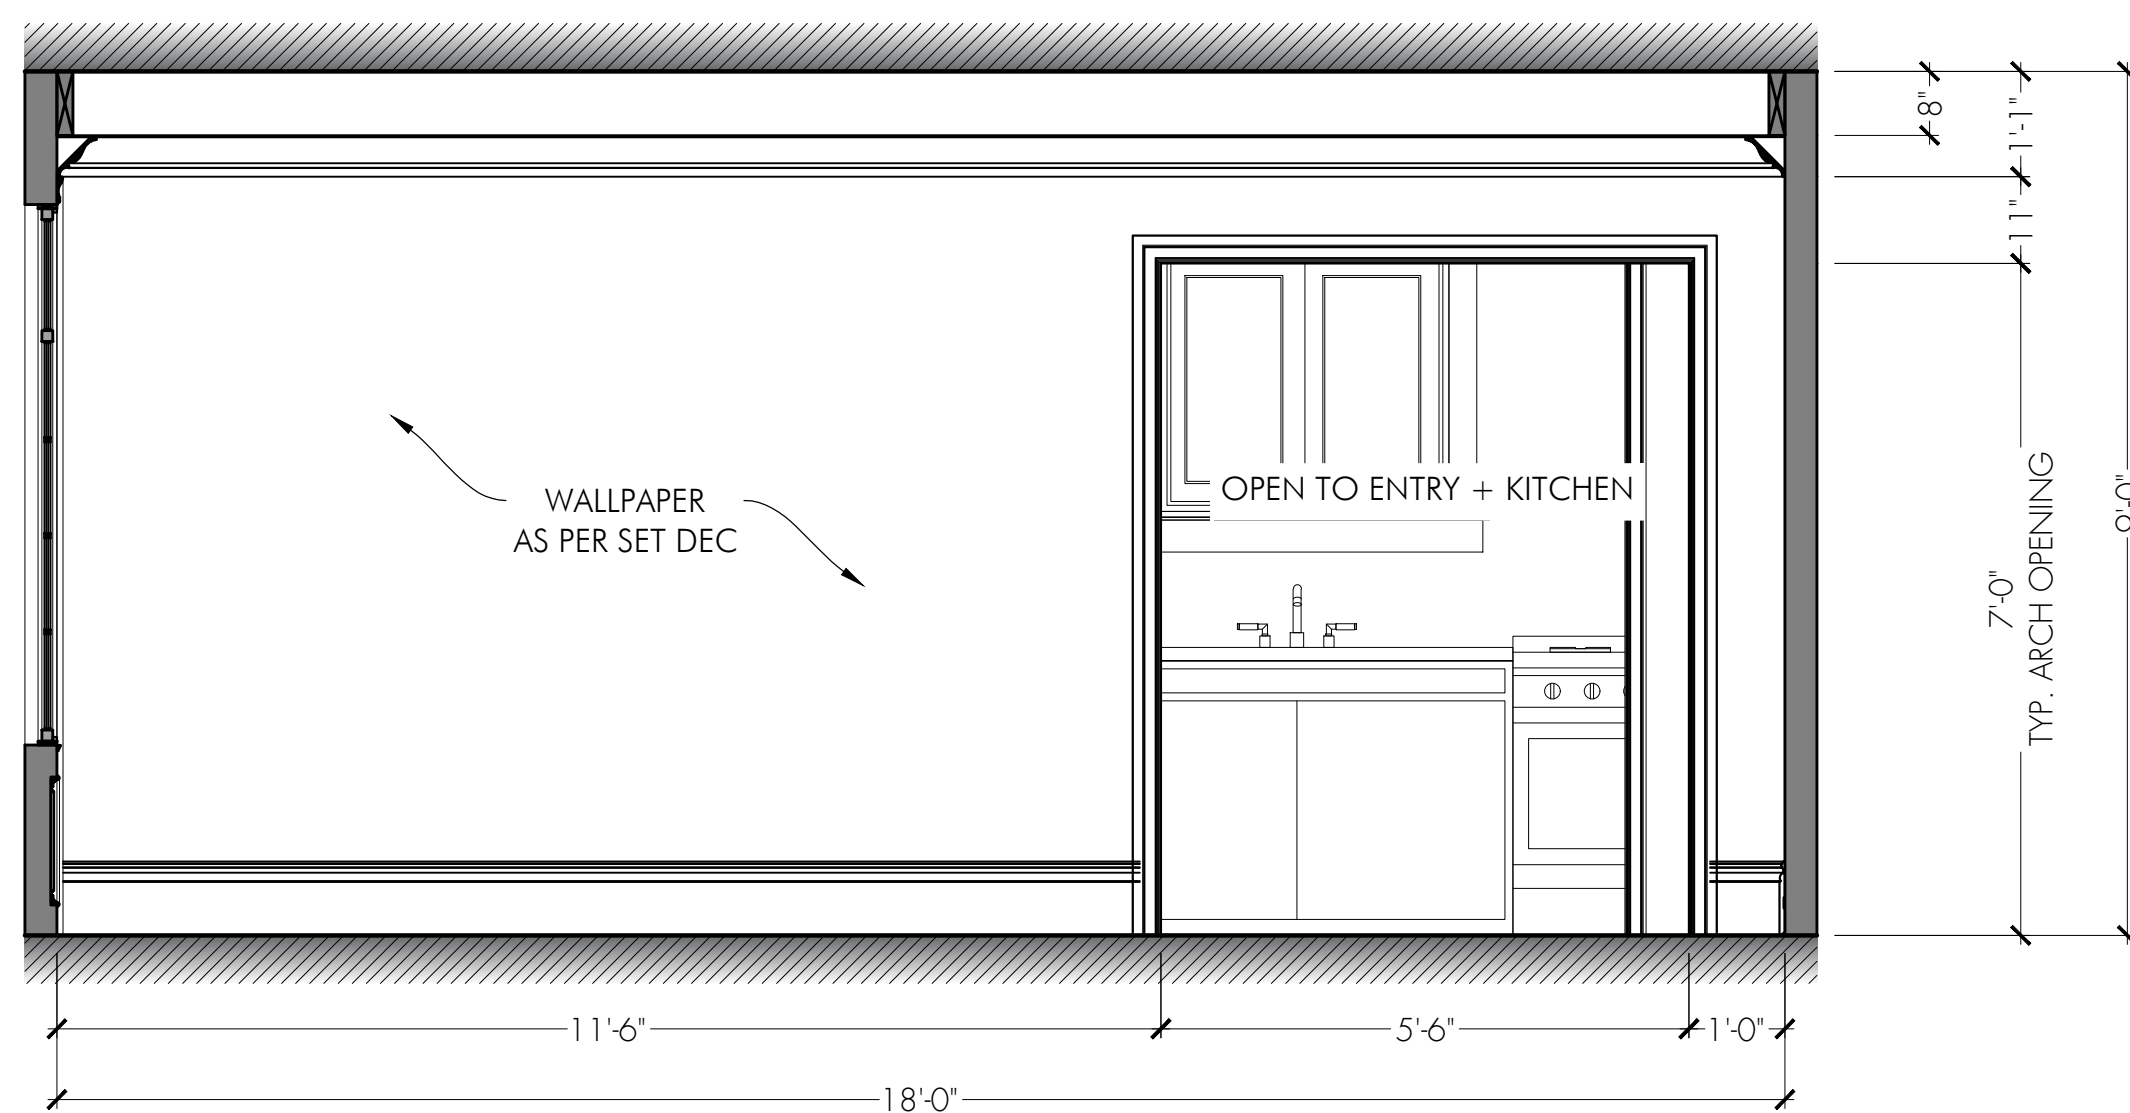

PRELIM
AUG 09, 2022

0	1	1	1	0	1	DIRECTOR: GLENN FICARRA/JOHN REQUA		PRODUCTION DESIGNER: ROCCO MATTEO		ART DIRECTORS: MARILYN KIEWIE CHRISTINE GONSALV			
1	1	0	0	0	1	SET NAME: INT. MAX'S FLEABAG HOTEL APARTMENT					SET #		
R	4	B	B	B	T	DRAWING: ELEVATIONS						S03-B	
1	4	0	1	E	1	LOCATION: STAGE 5					DWG #:		
1	1	1	0	0	1	DRAWN BY: ANOMA MODI		DATE: AUG 09, 2022	SCALE: 1/8" = 1'-0"	EPISODE: 108	2-01		
0	1	0	0	1	0								

 

TYP. BASEBOARD
CENTRAL FAIRBANK BASEBOARD #73D



1 - ALL WINDOW AND DOOR DETAILS TBD
DO NOT BUILD UNTIL DETAILS ARE ISSUED

2 - WALL FINISHES AS NOTED

5 - USE TYP. BASEBOARD & CROWN THROUGHOUT SET UNLESS OTHERWISE SPECIFIED