

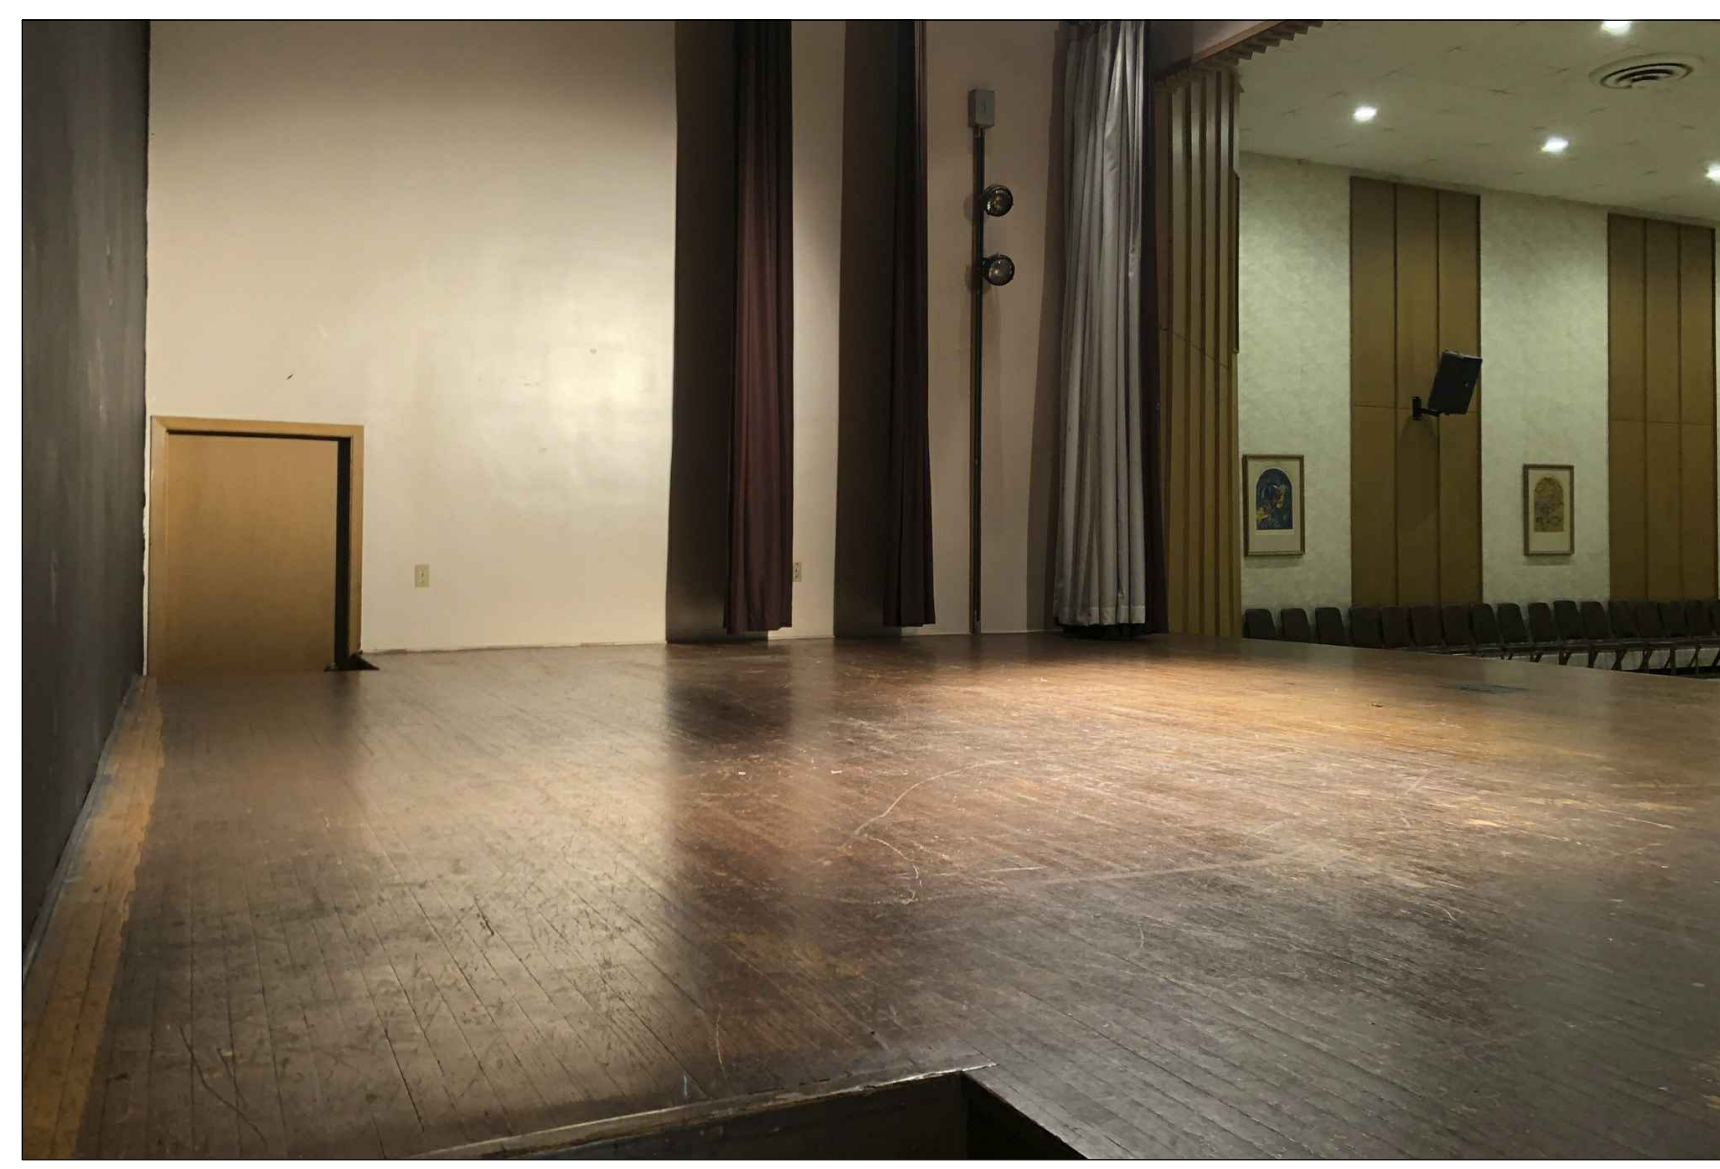
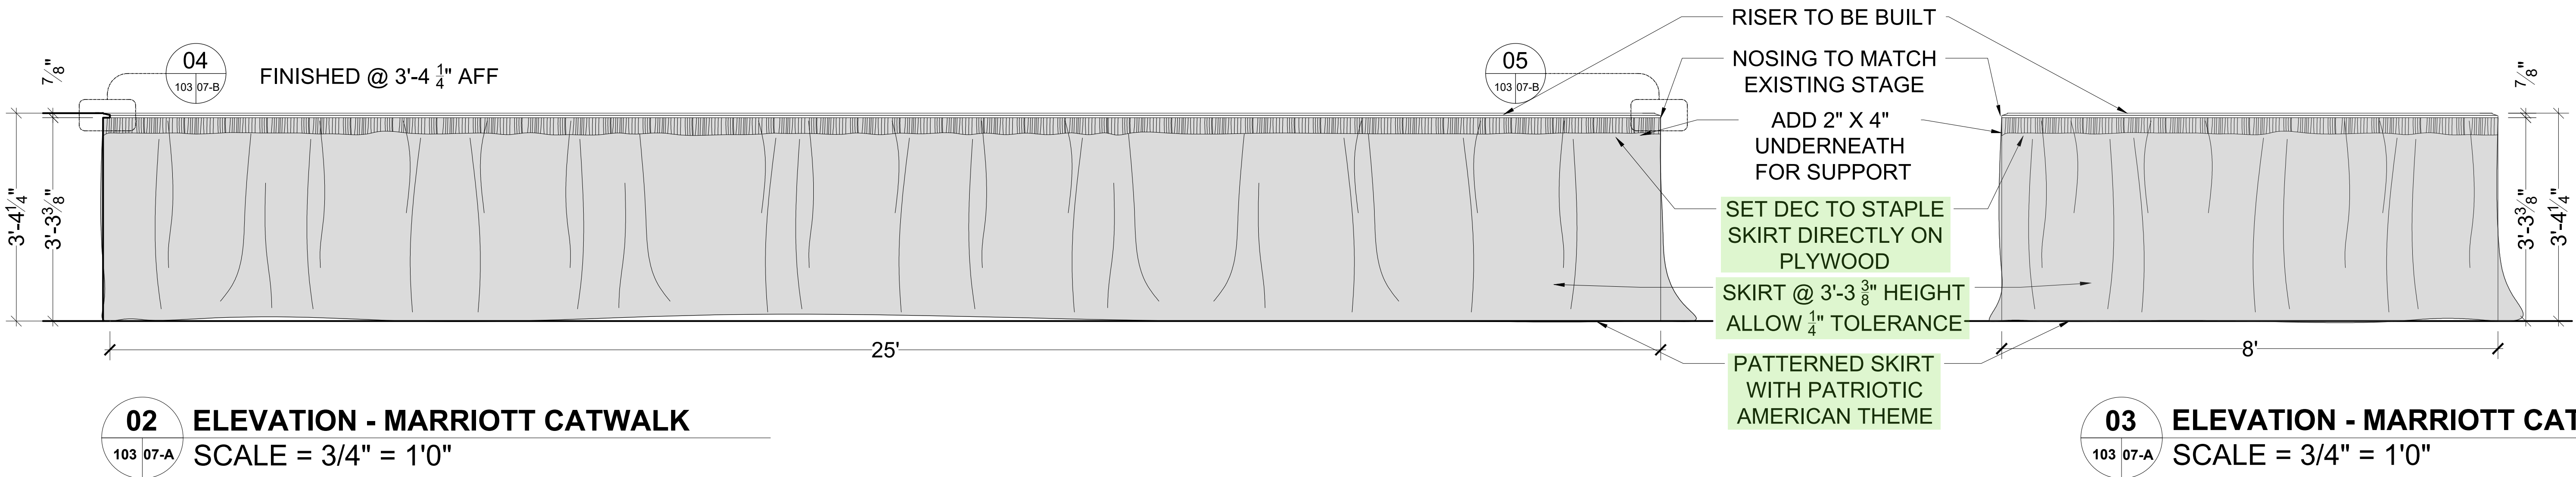


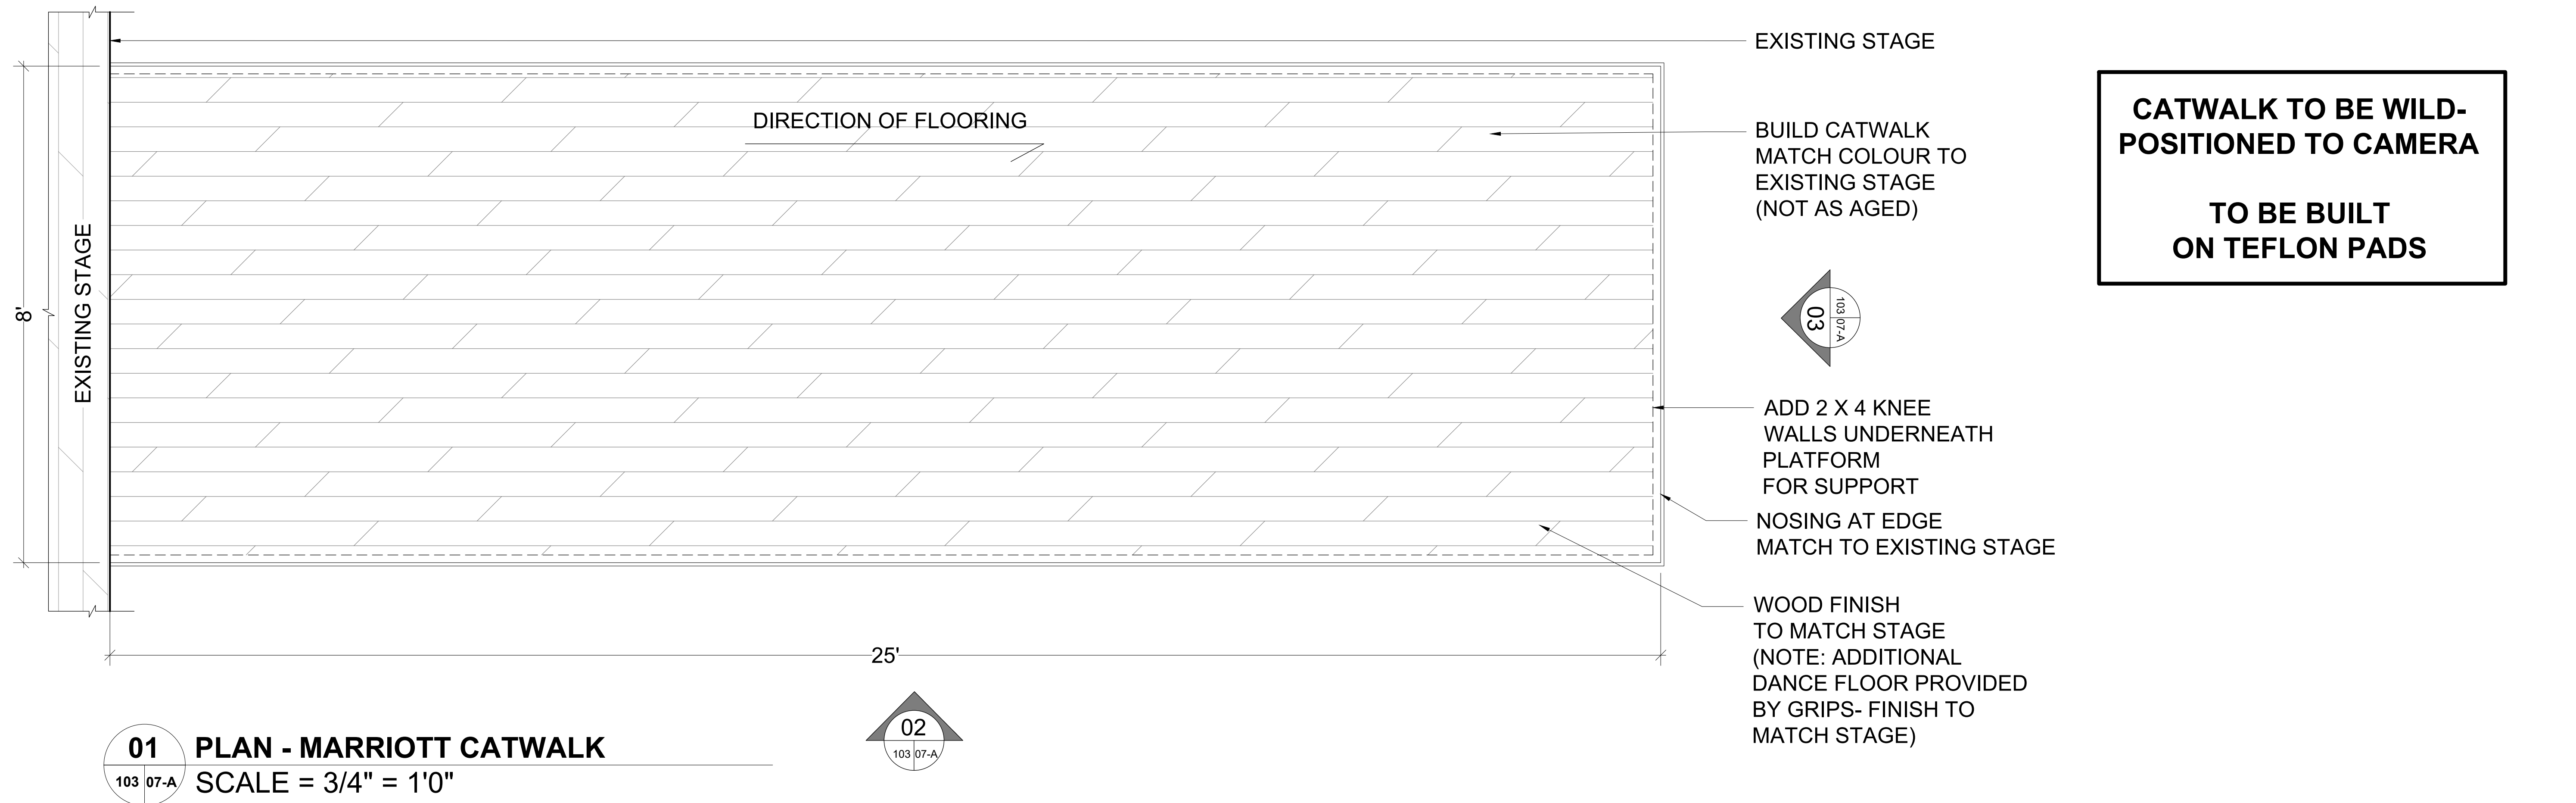


ISSUED
06/24/2019



 Mrs. America Productions Ltd. 777 Kipling Avenue, Suite 302B, Toronto, ON M8Z 5Z4 P: 416-222-1195 / F: 416-222-1190	SET NAME: INT - Marriott, Alton IL		
	DRAWING: Catwalk		
	LOCATION: 225 Cline Ave N, Hamilton		
	DRAWN BY: Anoma Modi		
EP # 01	SCALE: AS NOTED for 24" x 36"	DATE: 06/24/2019	
DIRECTORS: Anna Boden & Ryan Fleck		SET #:	DWG #:
PROD. DESIGNER: MARA LEFERE-SOULOOP		103	07-A
ART DIRECTOR: KIMBERLEY ZAHARKO			

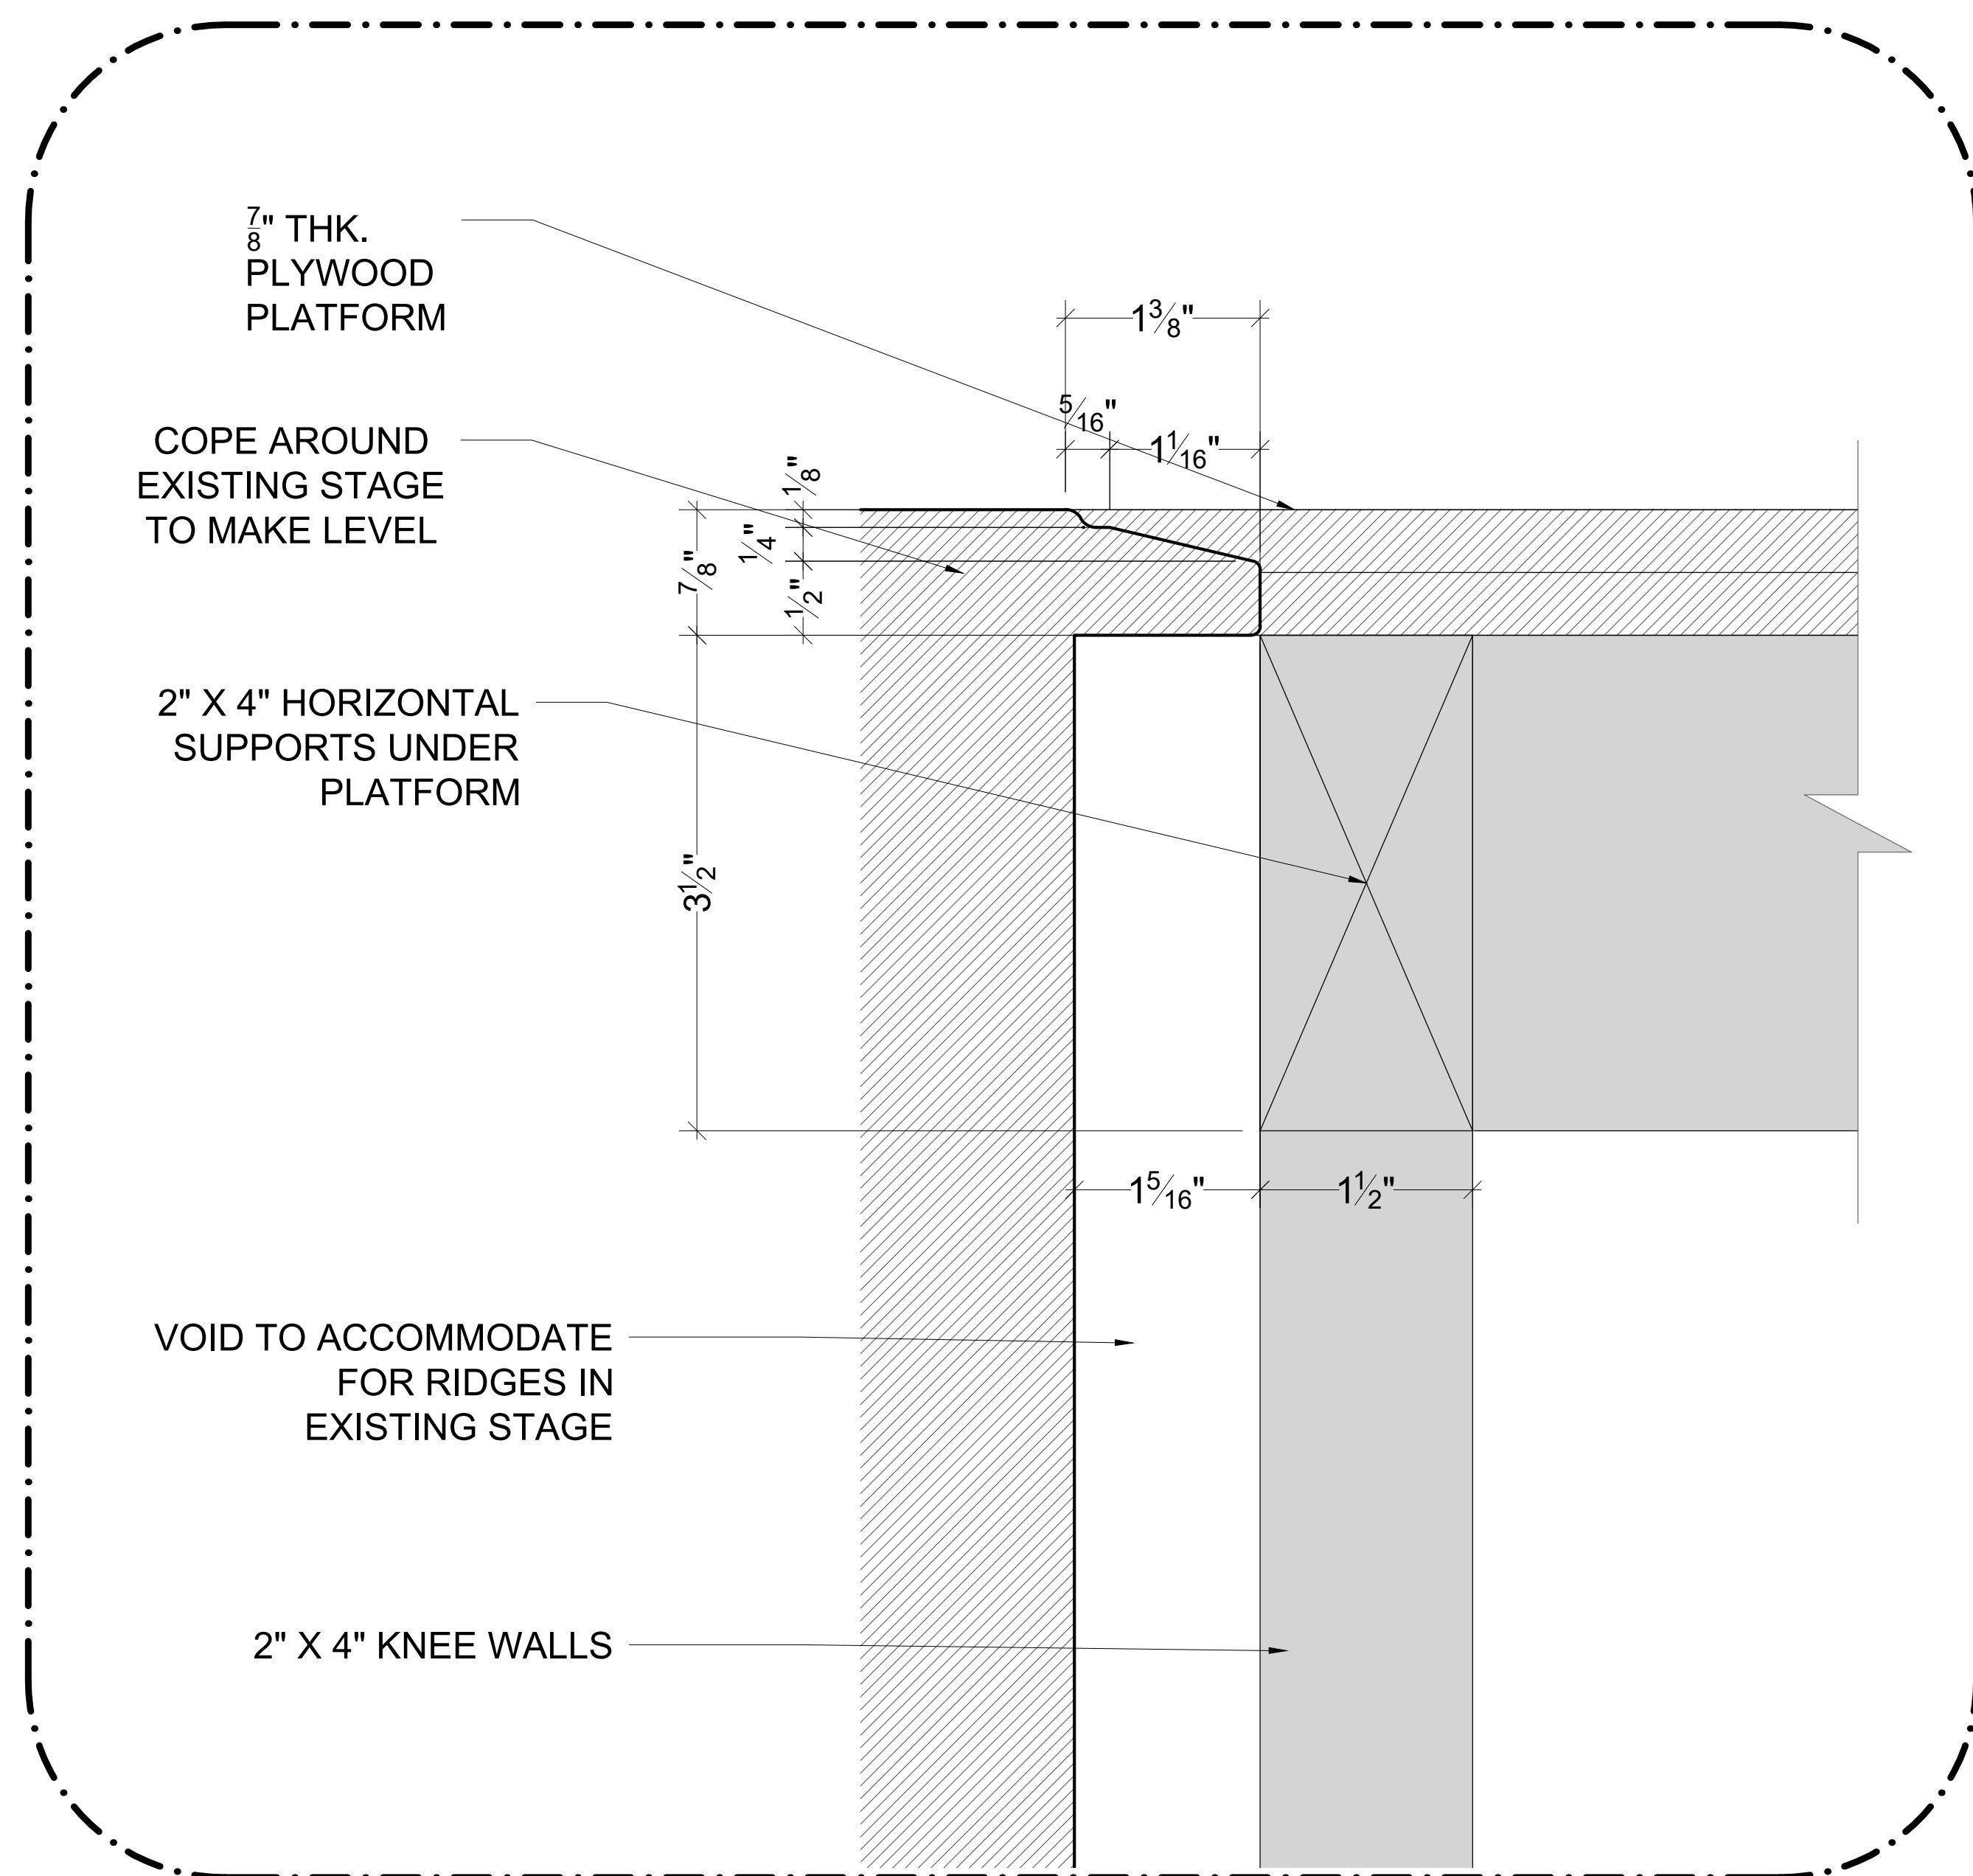

04 SECTION DETAIL - CATWALK EDGE @ STAGE
SCALE = 1'-0" = 1'-0"

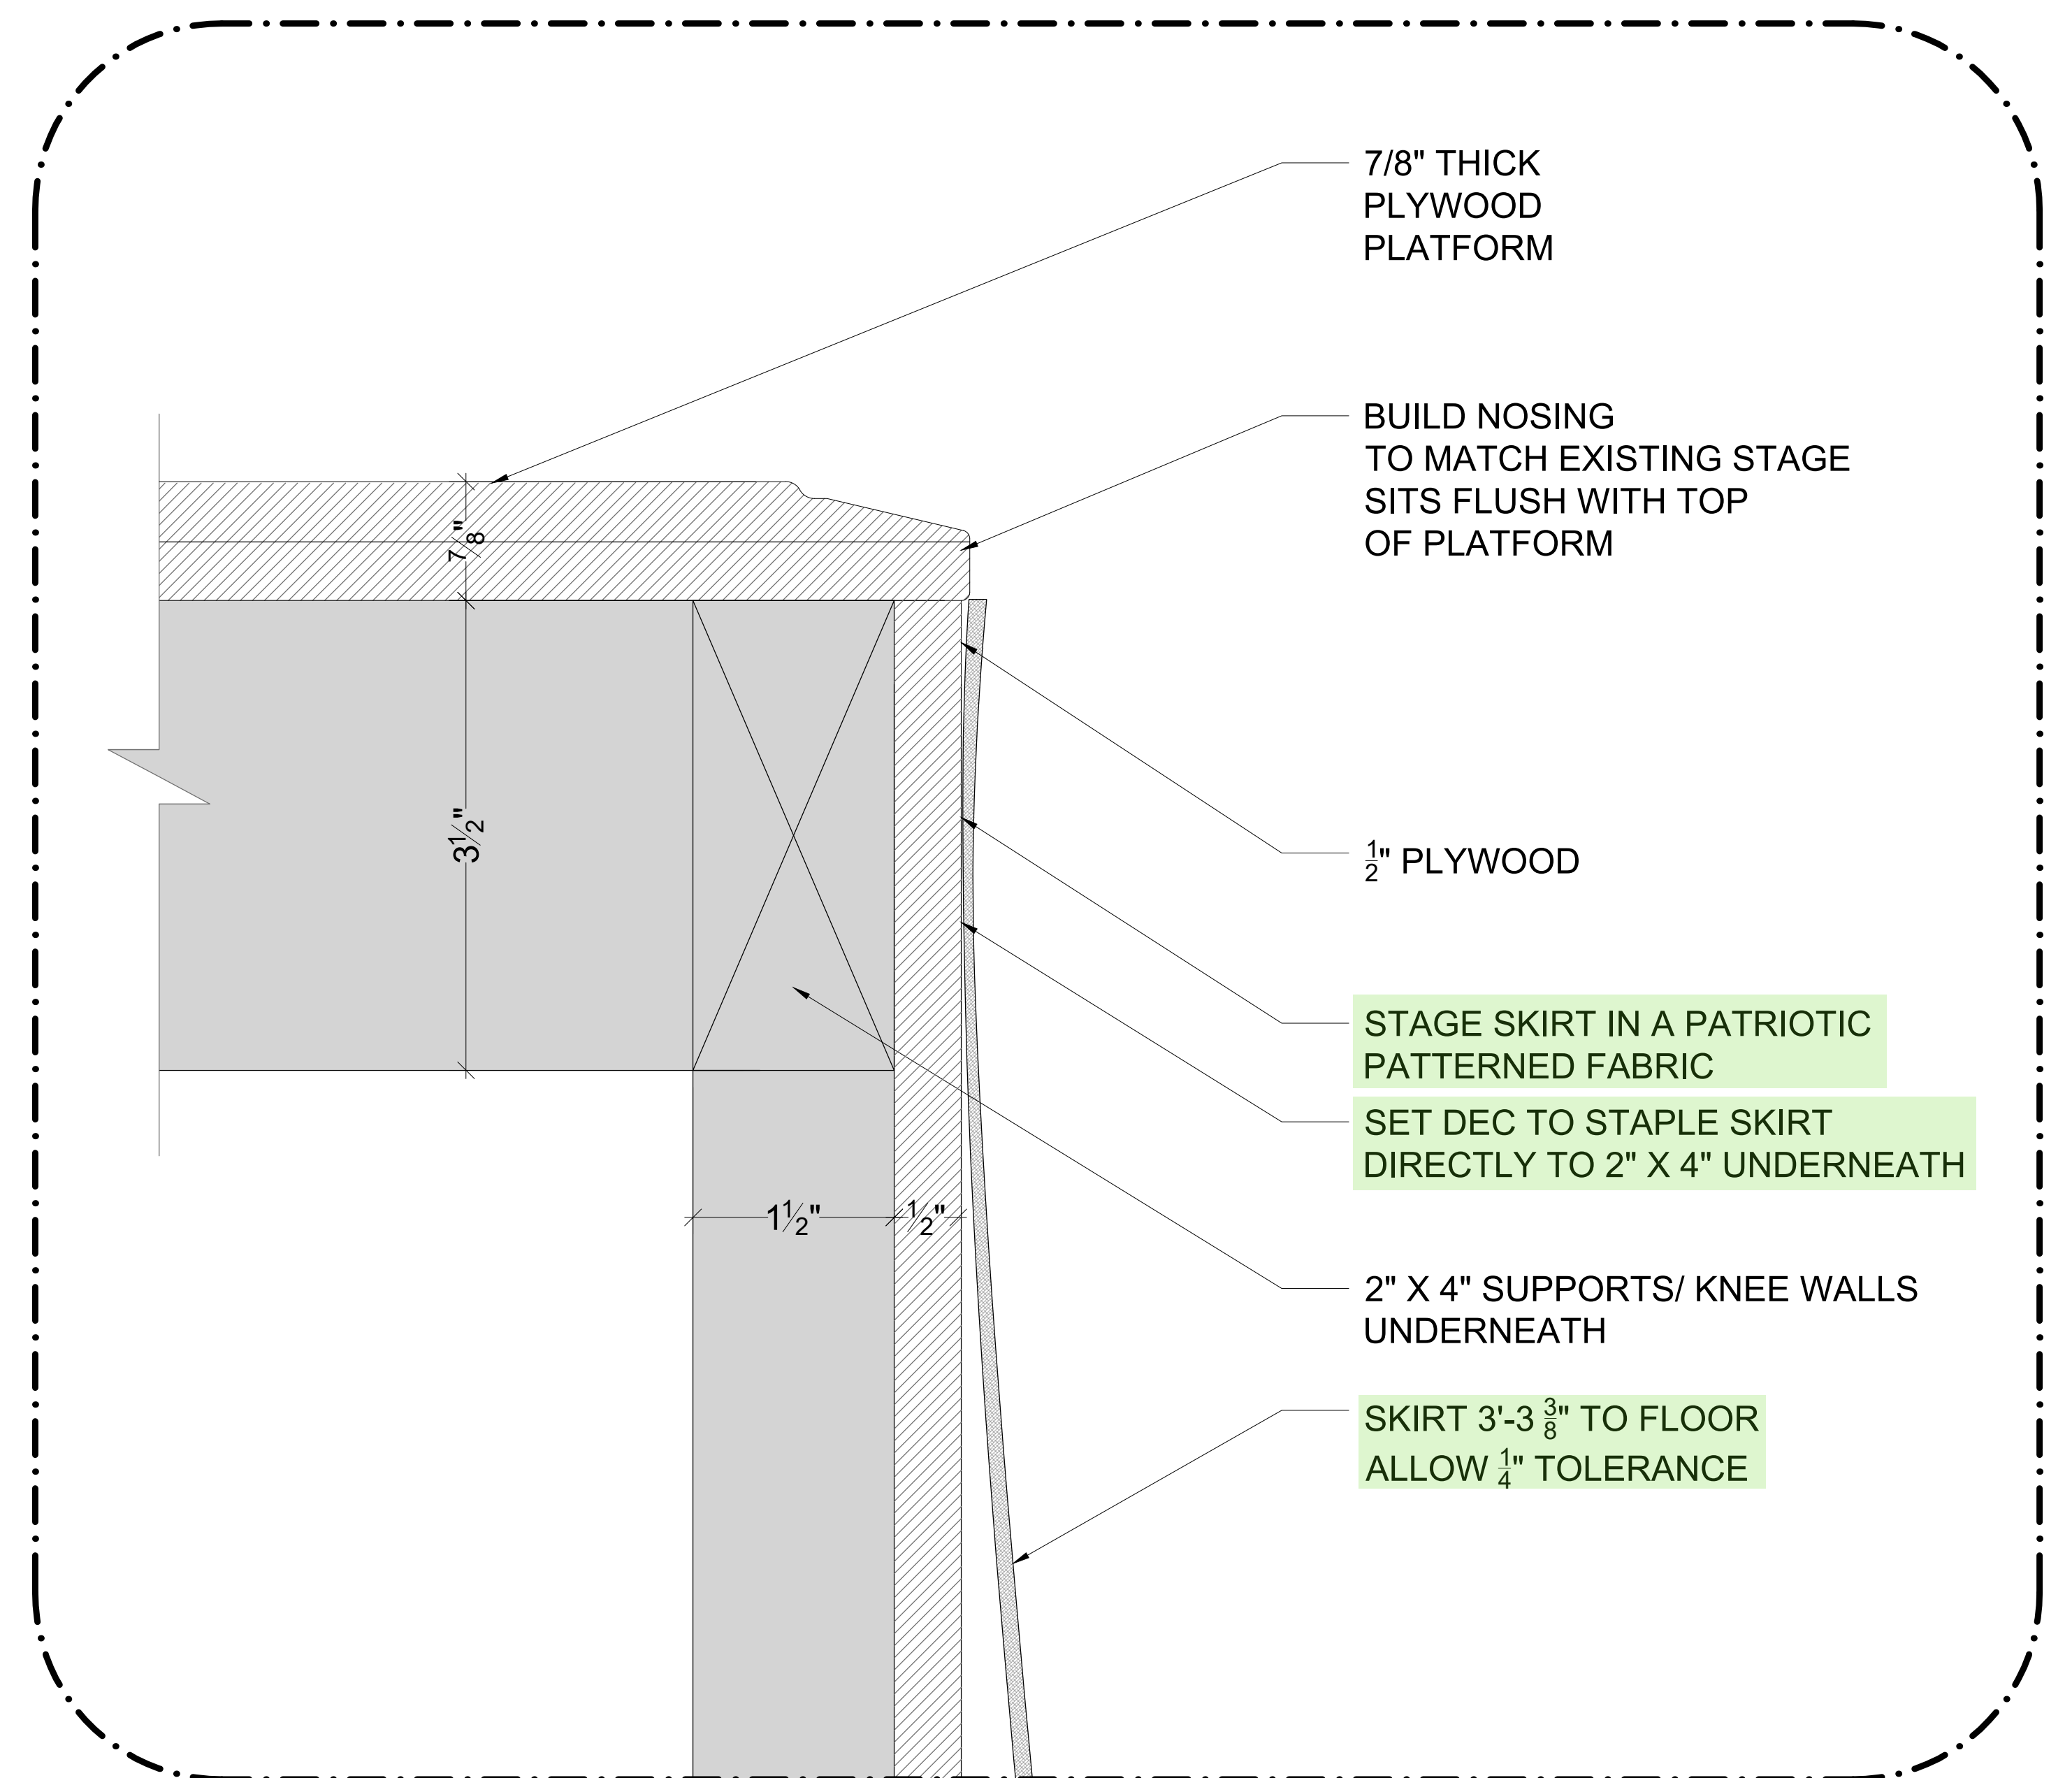

05 SECTION DETAIL - CATWALK EDGE W/ SHINGLE
SCALE = 1'-0" = 1'-0"

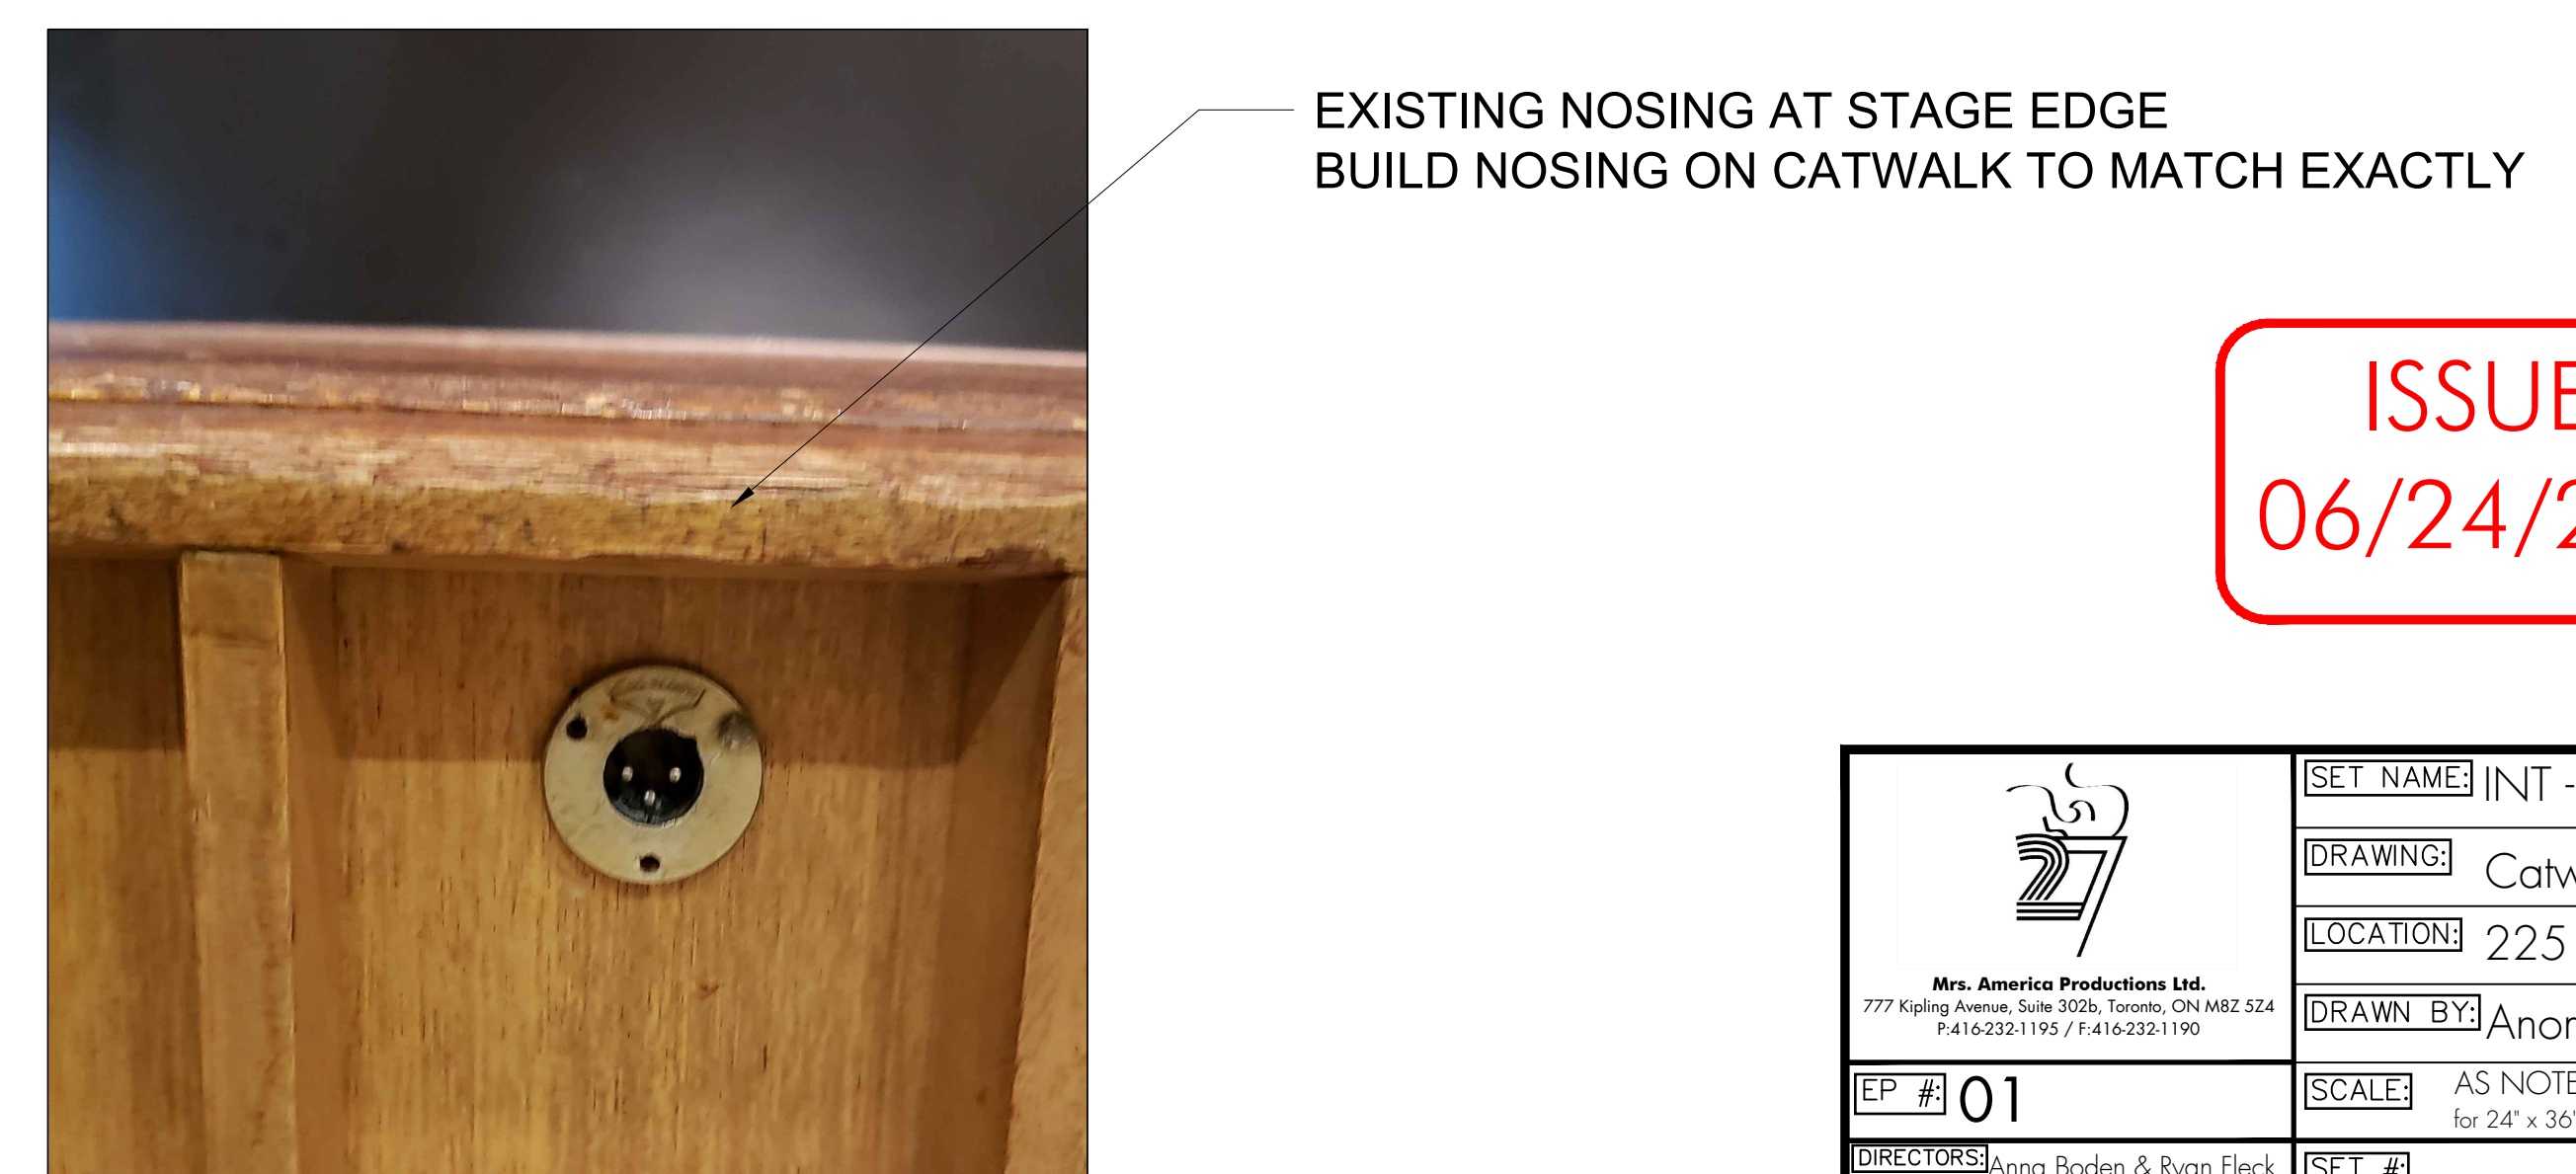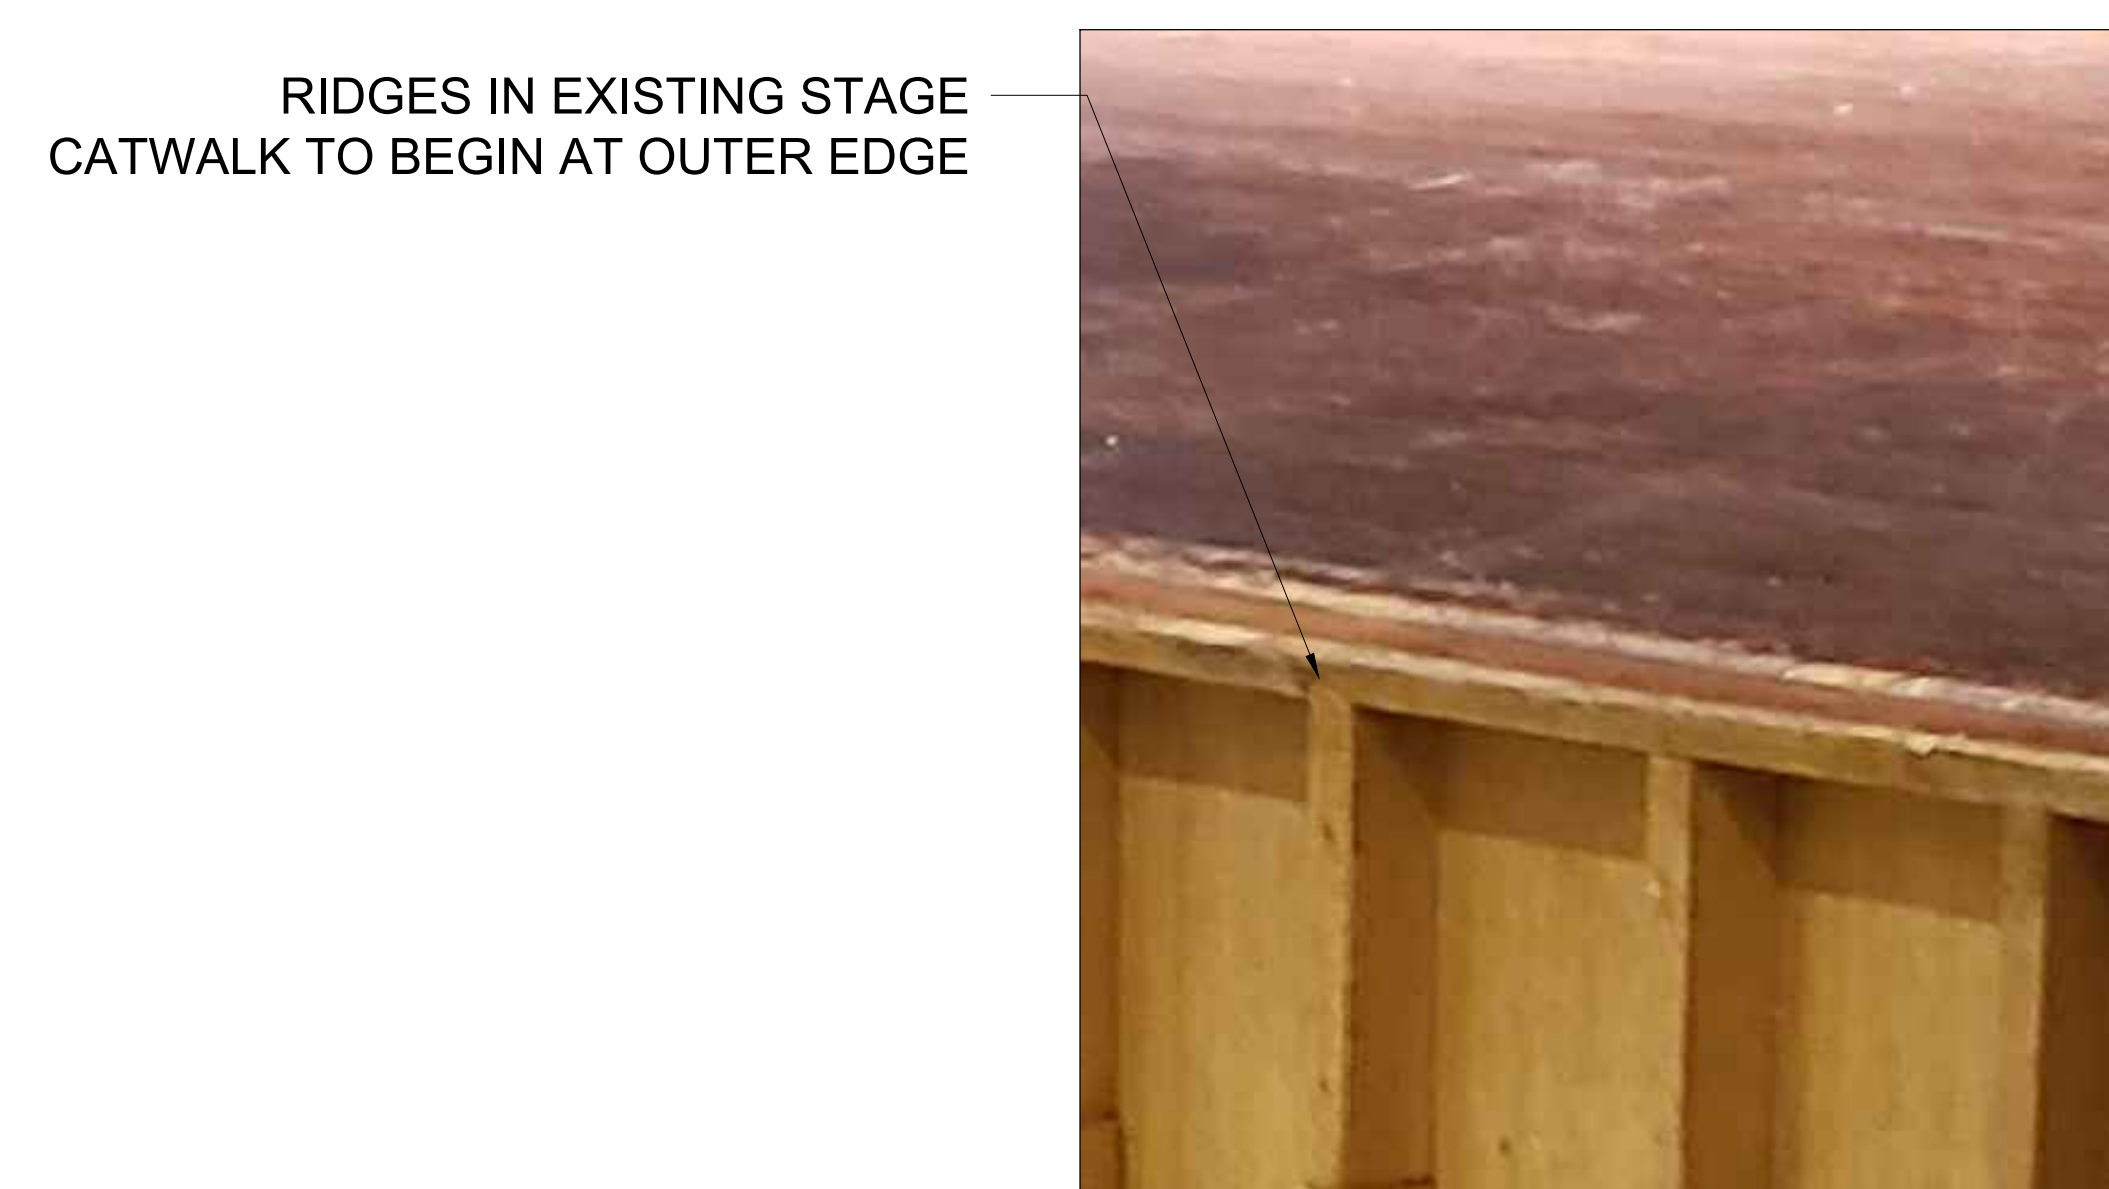

ISSUED
06/24/2019

 Mrs. America Productions Ltd. 777 Kipling Avenue, Suite 302B, Toronto, ON M8Z 5Z4 P: 416-222-1195 / F: 416-222-1190	SET NAME:	INT - Marriott, Alton IL	
	DRAWING:	Catwalk Details	
	LOCATION:	225 Cline Ave N, Hamilton	
	DRAWN BY:	Anoma Modi	
	EP #:	01	
DIRECTOR:	Anna Boden & Ryan Fleck	SCALE:	AS NOTED for 24" x 36"
PROD. DESIGNER:	MARIA LEPERE-SOULOP	SET #:	103
ART DIRECTOR:	KIMBERLEY ZAHARRIS	DWG #:	07-B
		DATE:	06/24/2019