


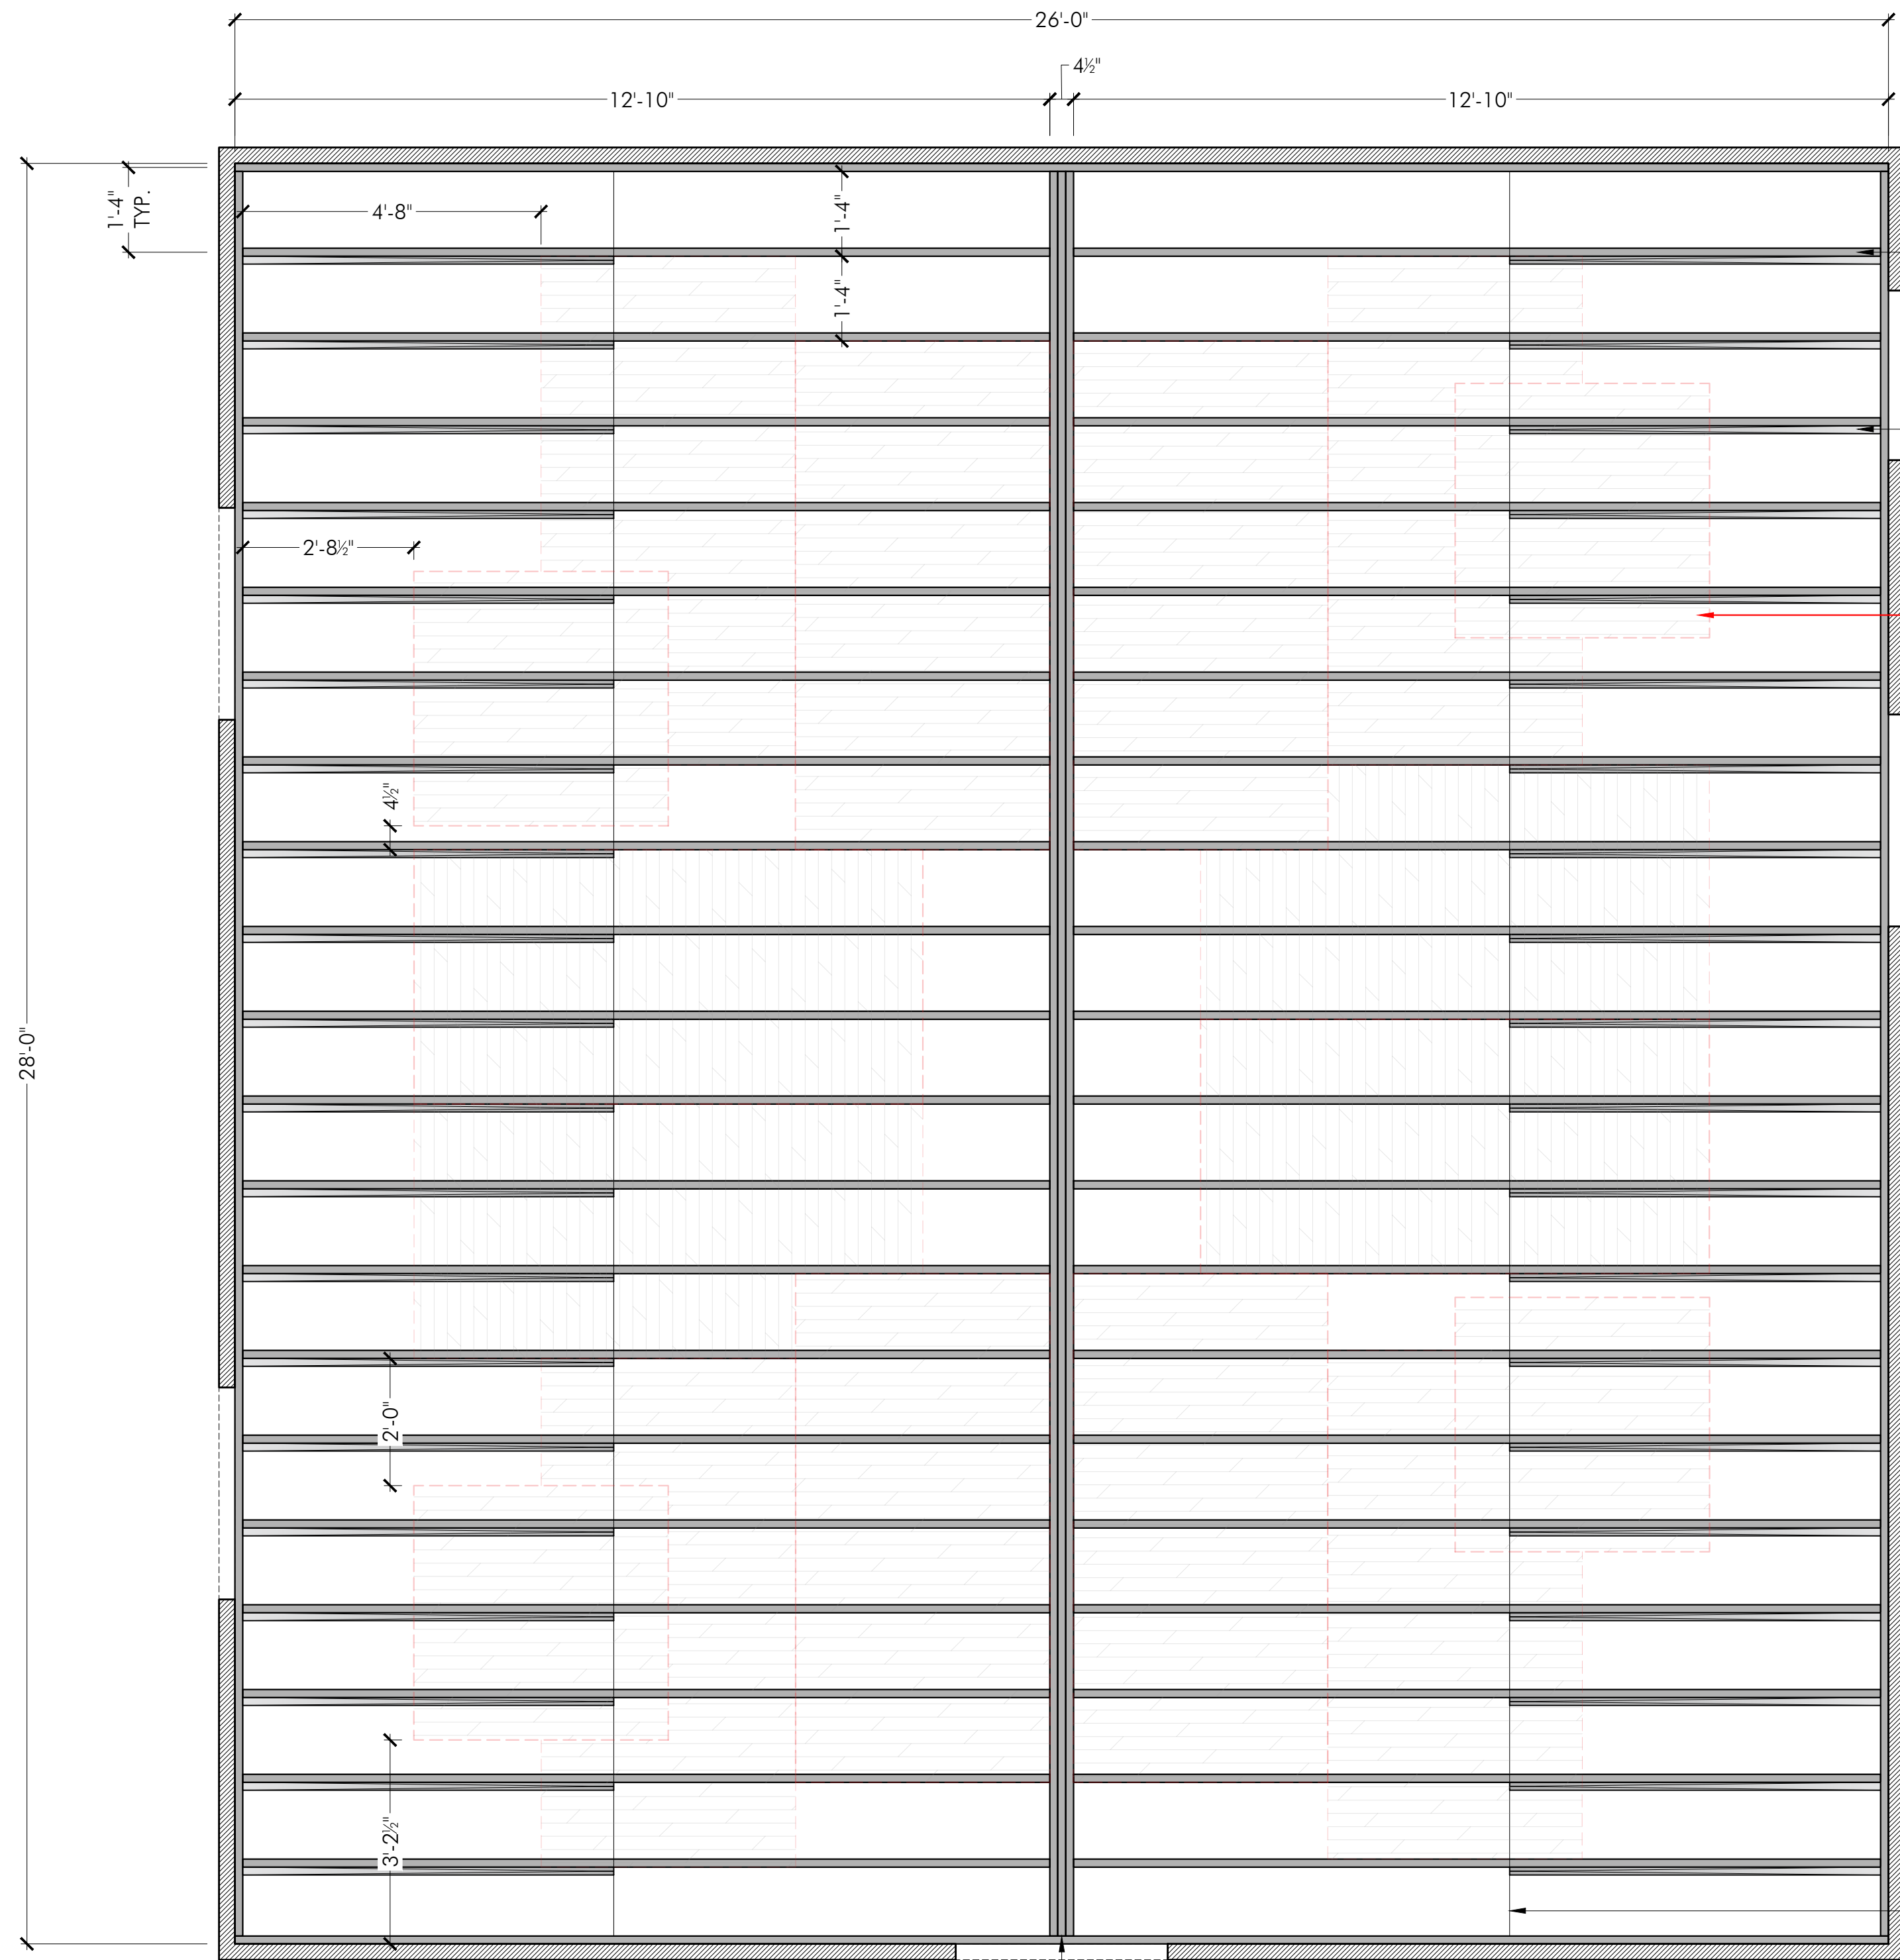


2x6 CEILING JOISTS

2x6 ANGLED RAFTERS

4x8 PLYWOOD PANELS
USE CARDBOARD/ LOOSE 2x4
TO FILL IN GAPS IF REQ'D
SEE P2 FOR PLYWOOD LAYOUT


PLYWOOD "SKIN"
ABOVE RAFTERS

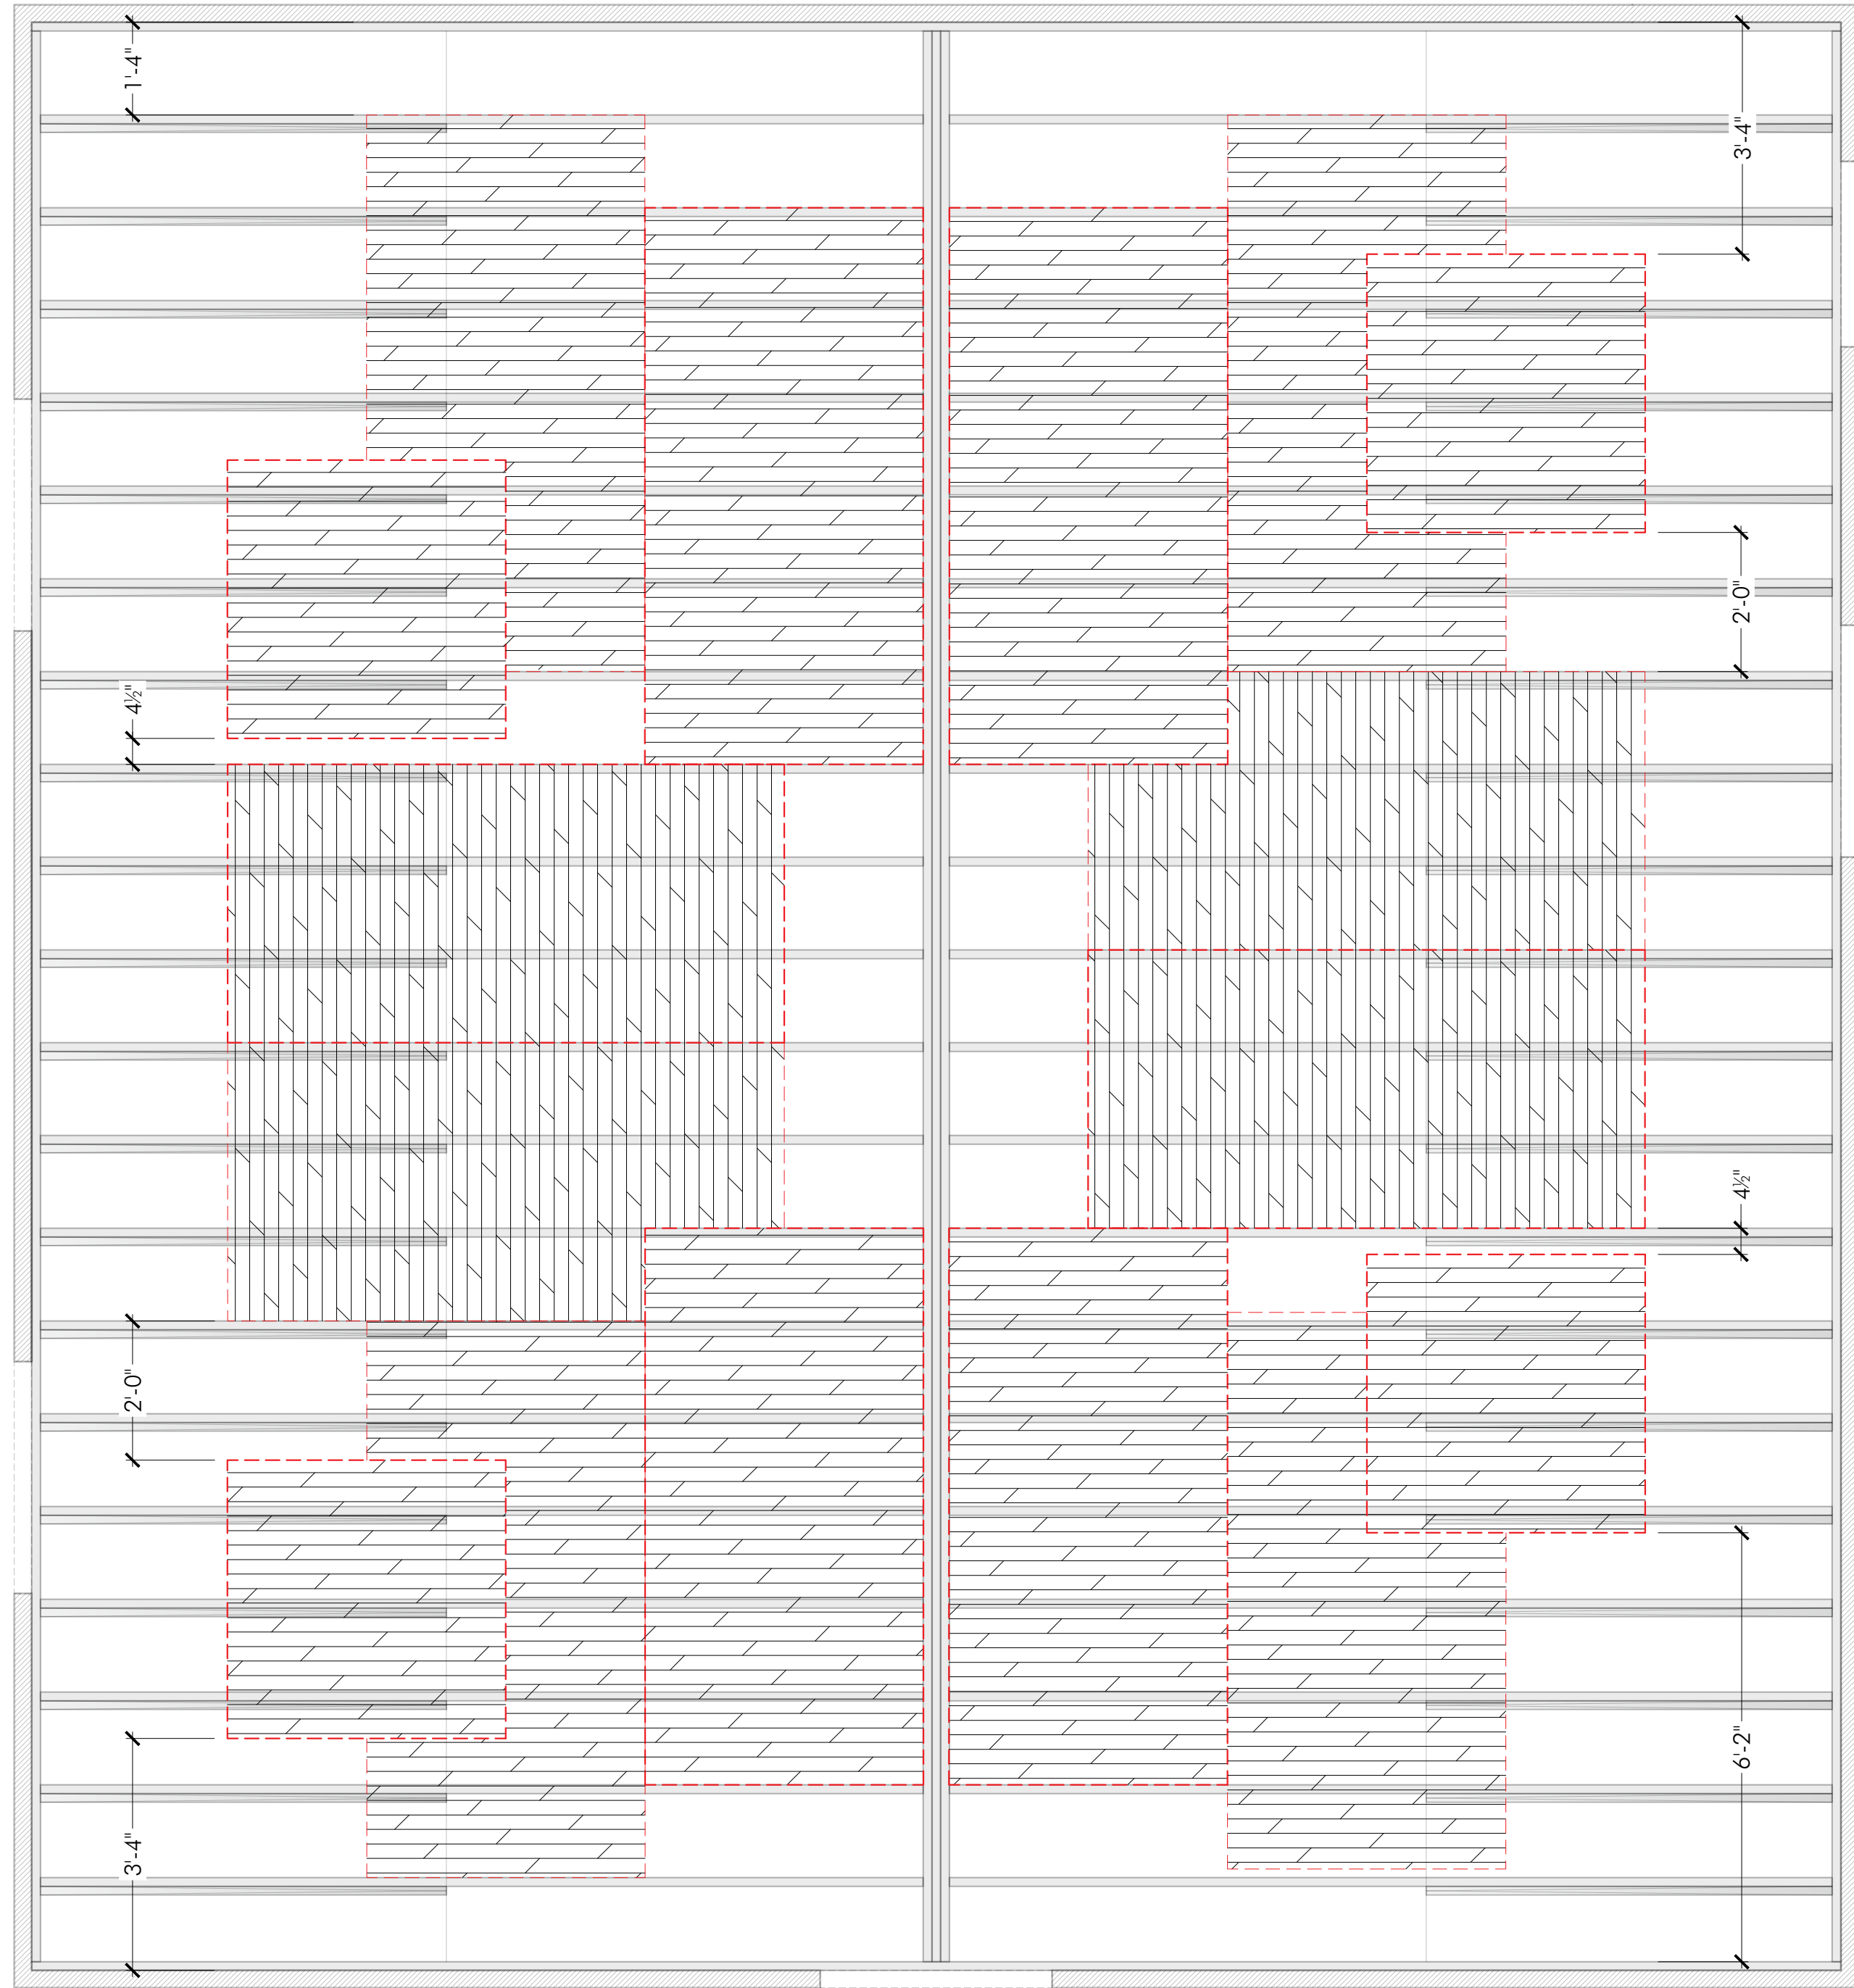


P1 RCP - GRIFFIN & MOLLY'S HOUSE - GARAGE
SCALE: 1/2" = 1'-0"

CENTER BEAM
X3 2x6s

P2 RCP - GRIFFIN & MOLLY'S HOUSE - GARAGE - PLYWOOD LAYOUT
SCALE: 1/2" = 1'-0"

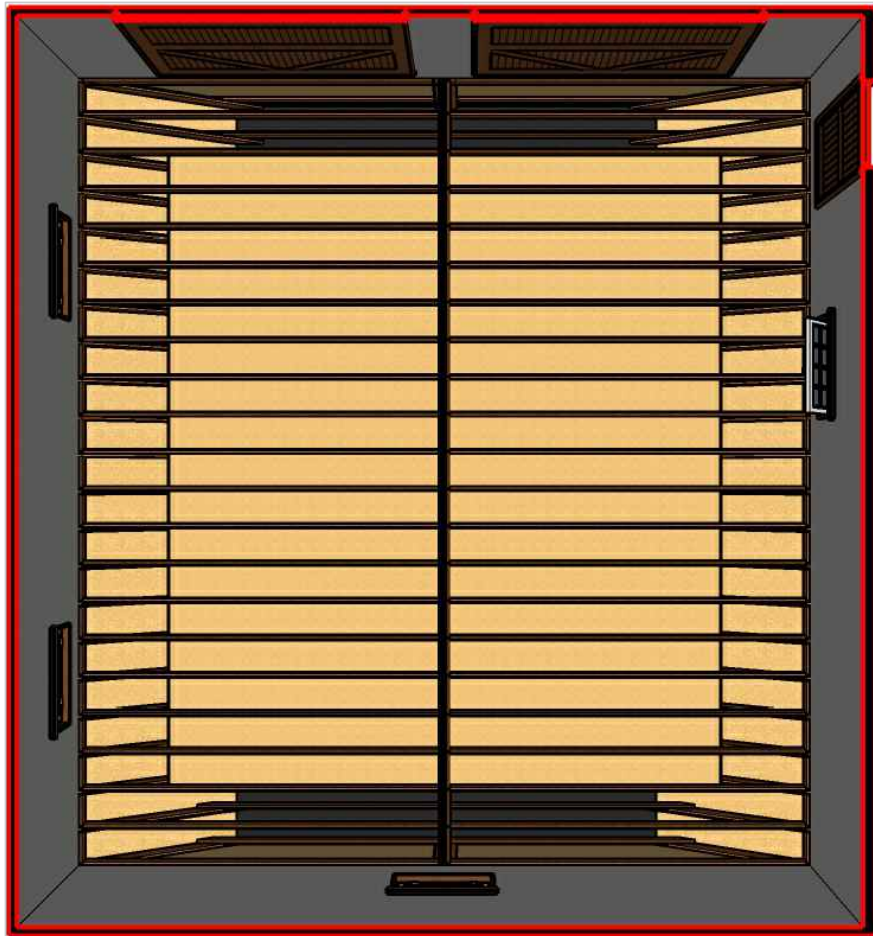


PERSPECTIVE CEILING VIEW

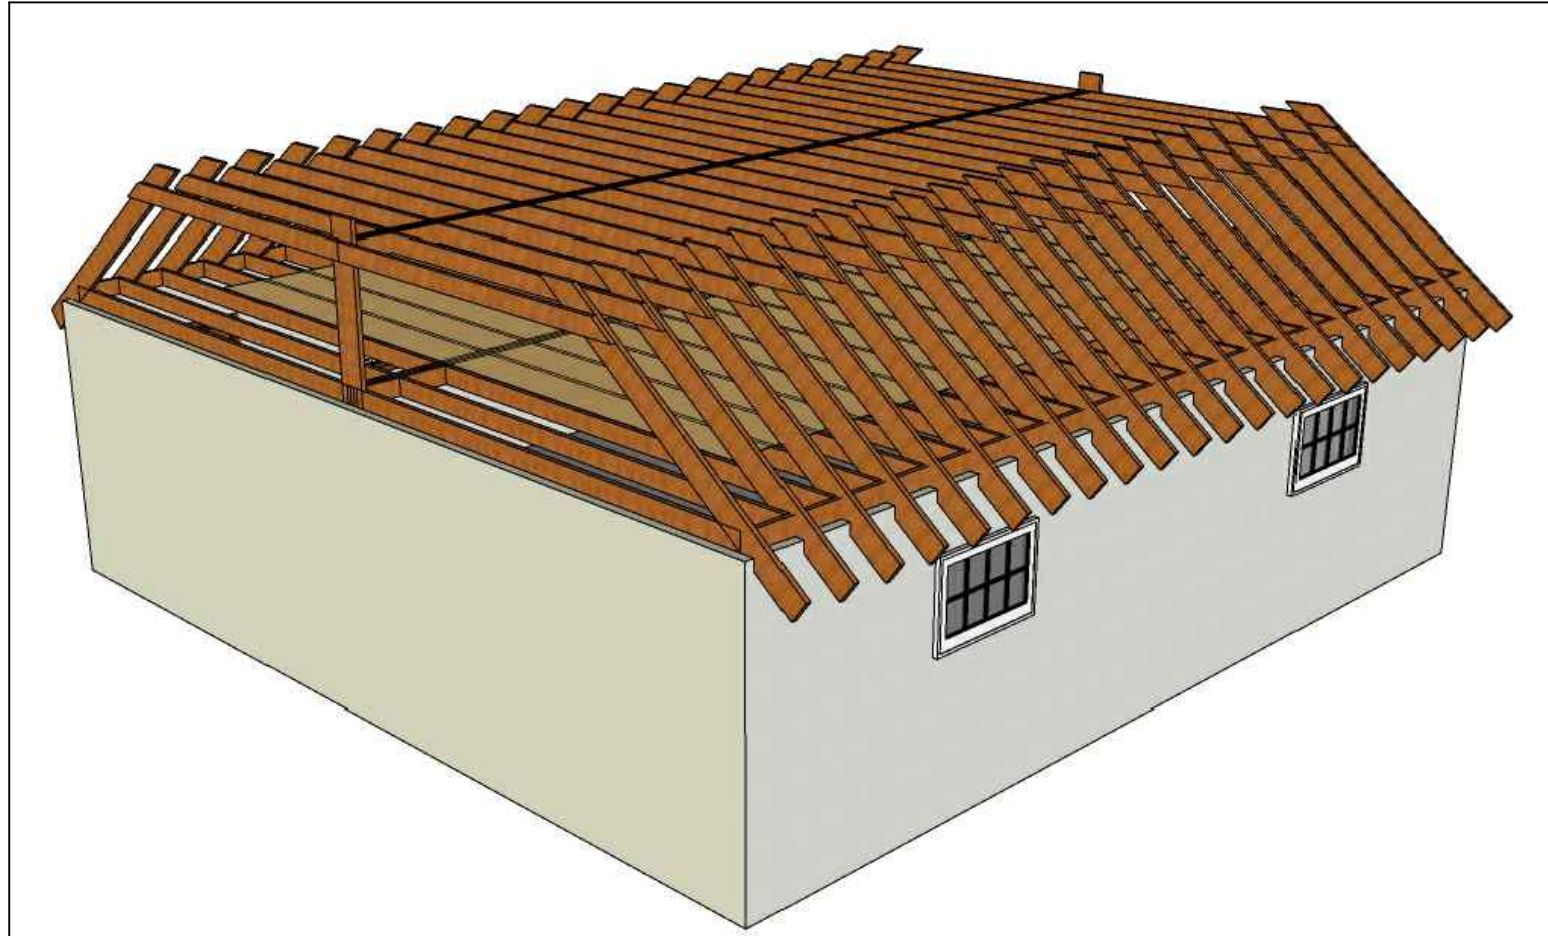


3D REFERENCE

NOTES


1- ALL JOISTS/ RAFTERS/ COLLAR TIES FINISH - NATRUAL WOOD AGED

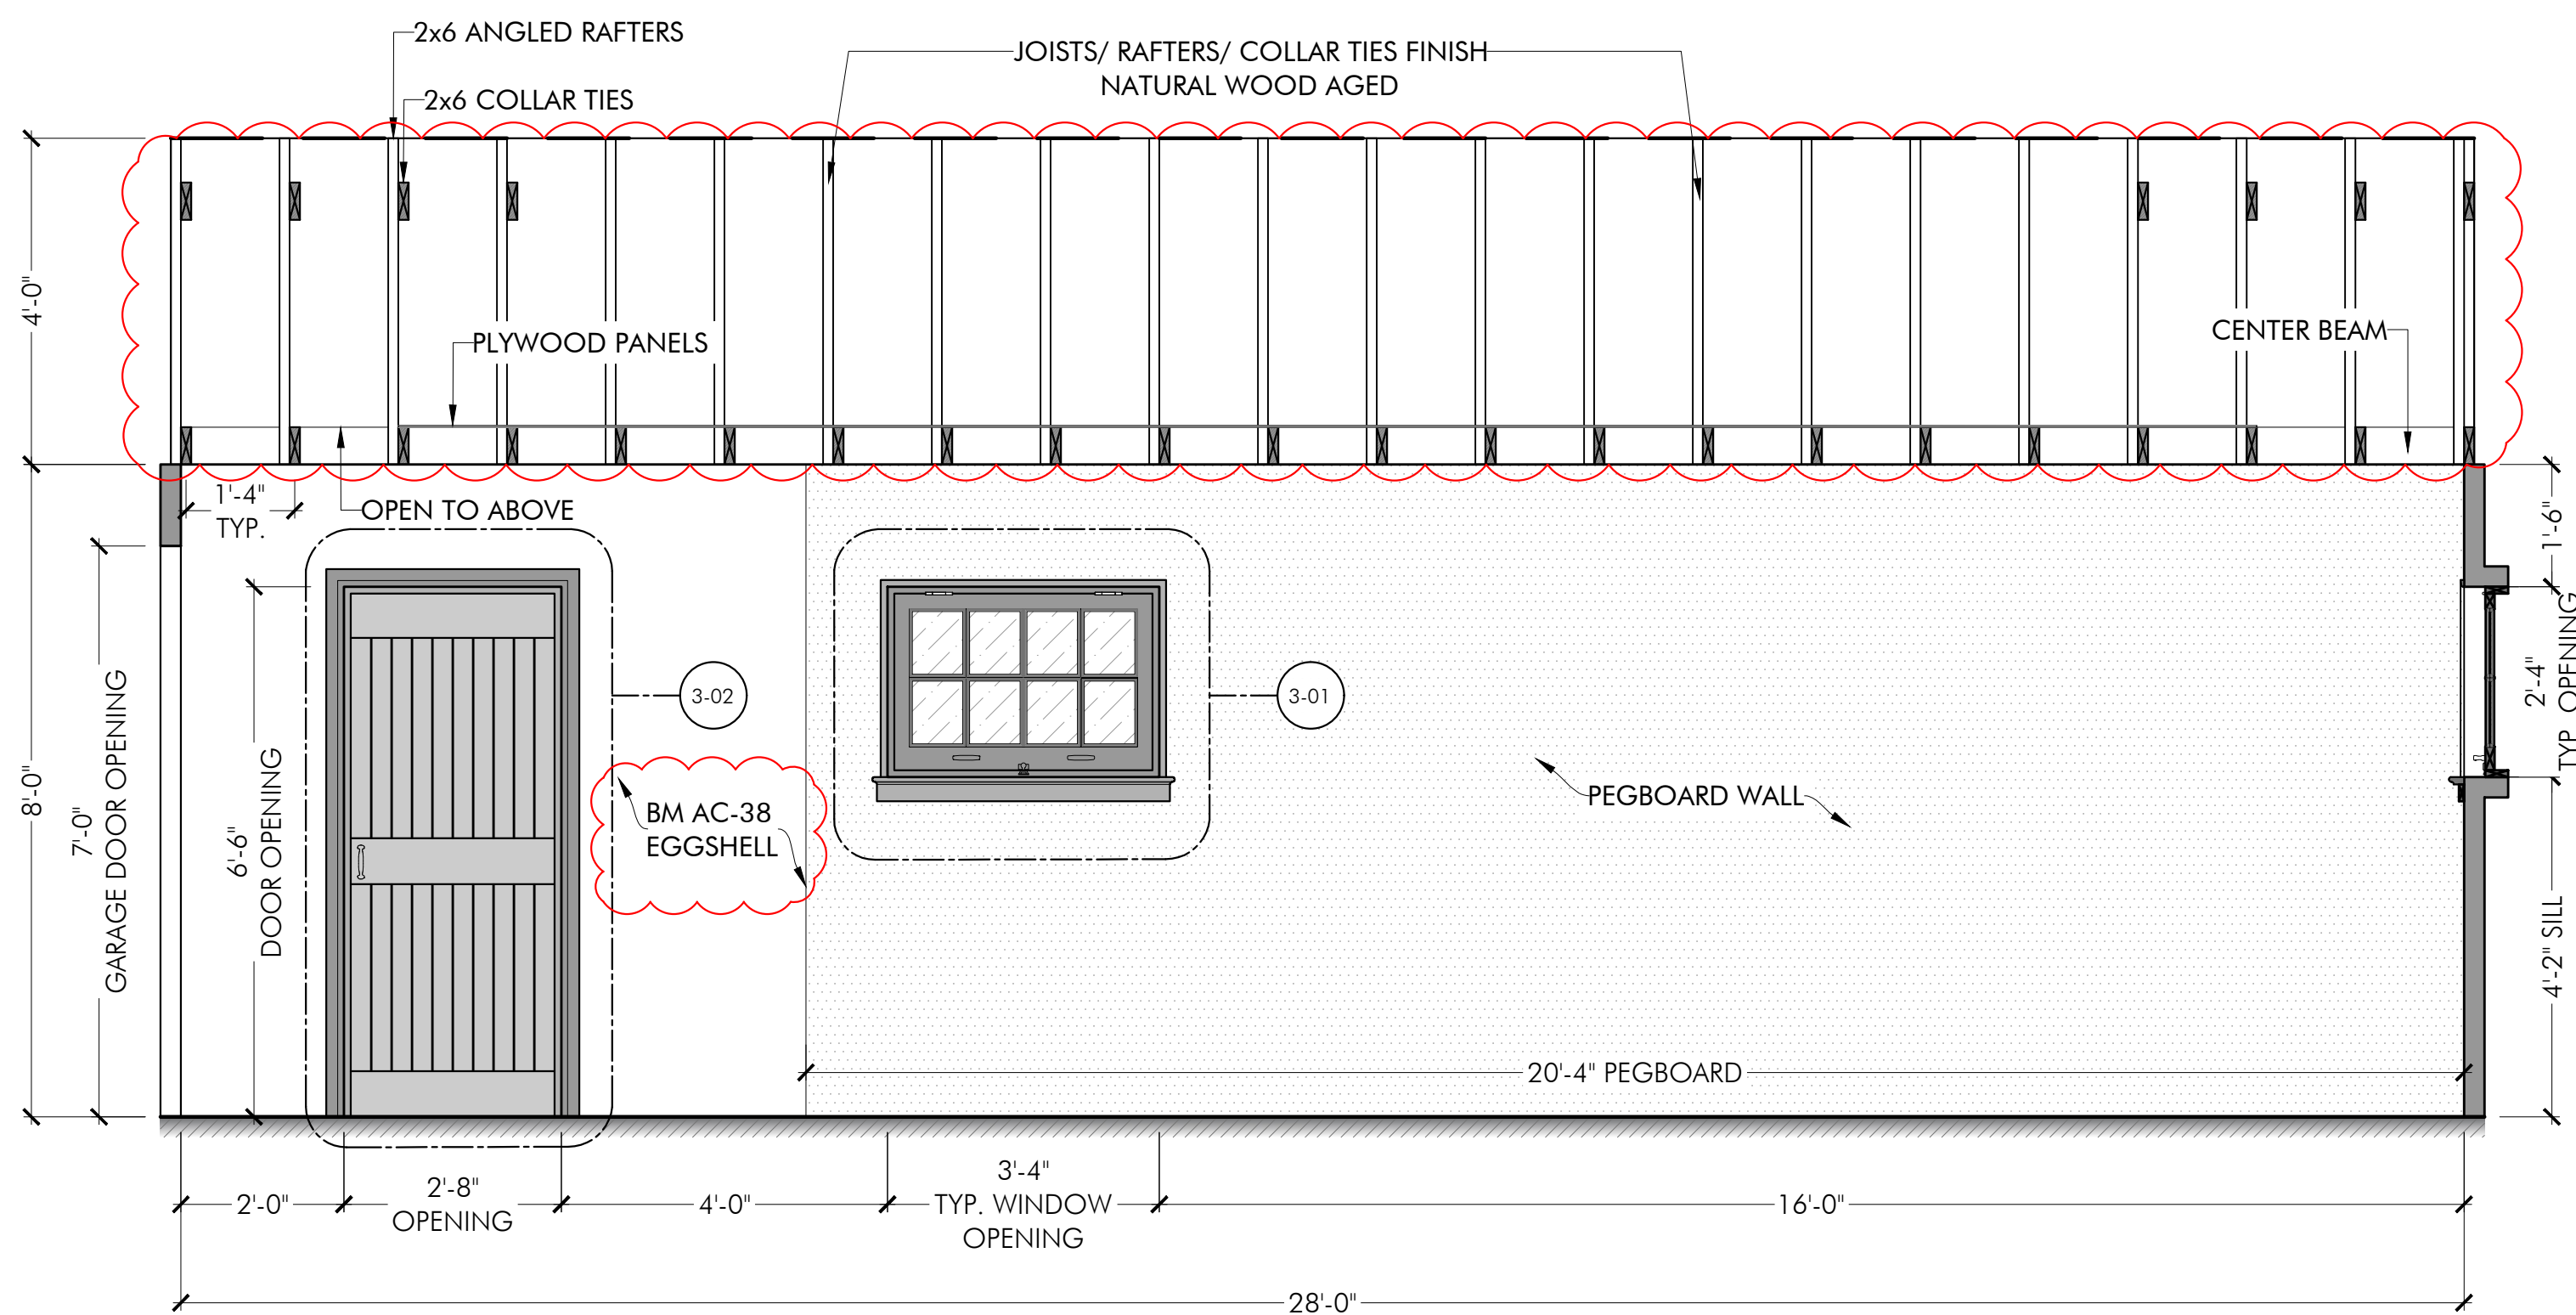


S1 SECTION 1
2-01 SCALE: 1/2" = 1'-0"

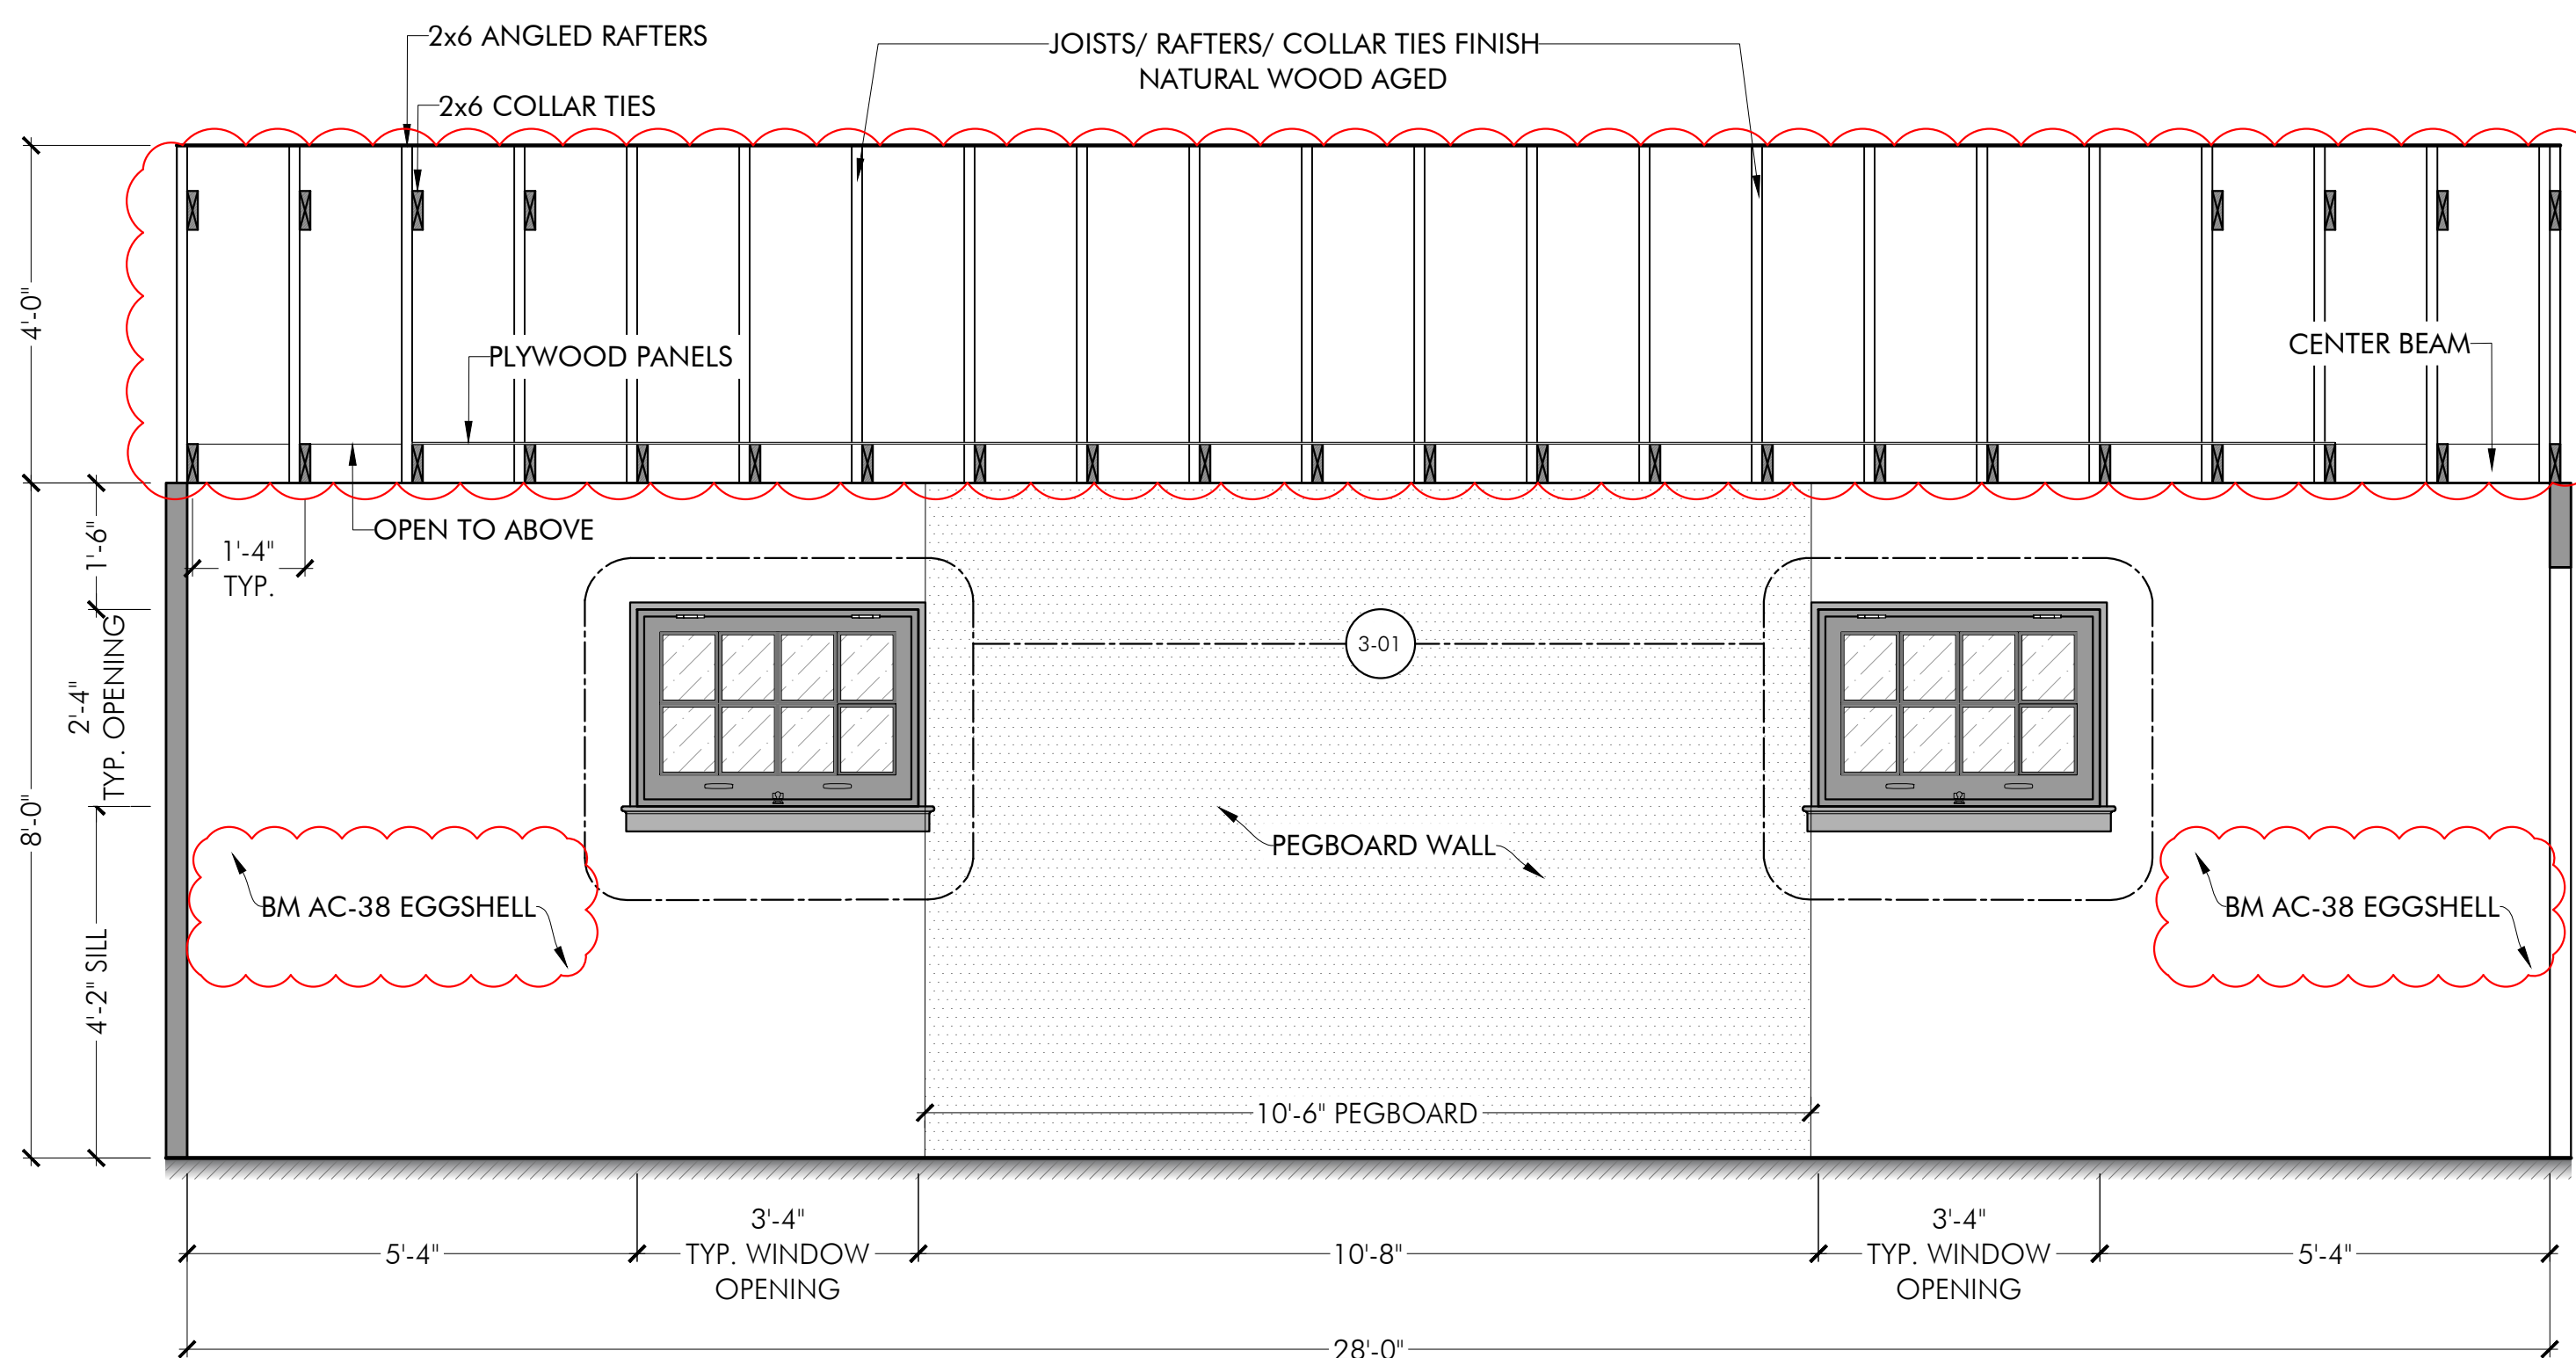


S3 SECTION 3
2-01 SCALE: 1/2" = 1'-0"

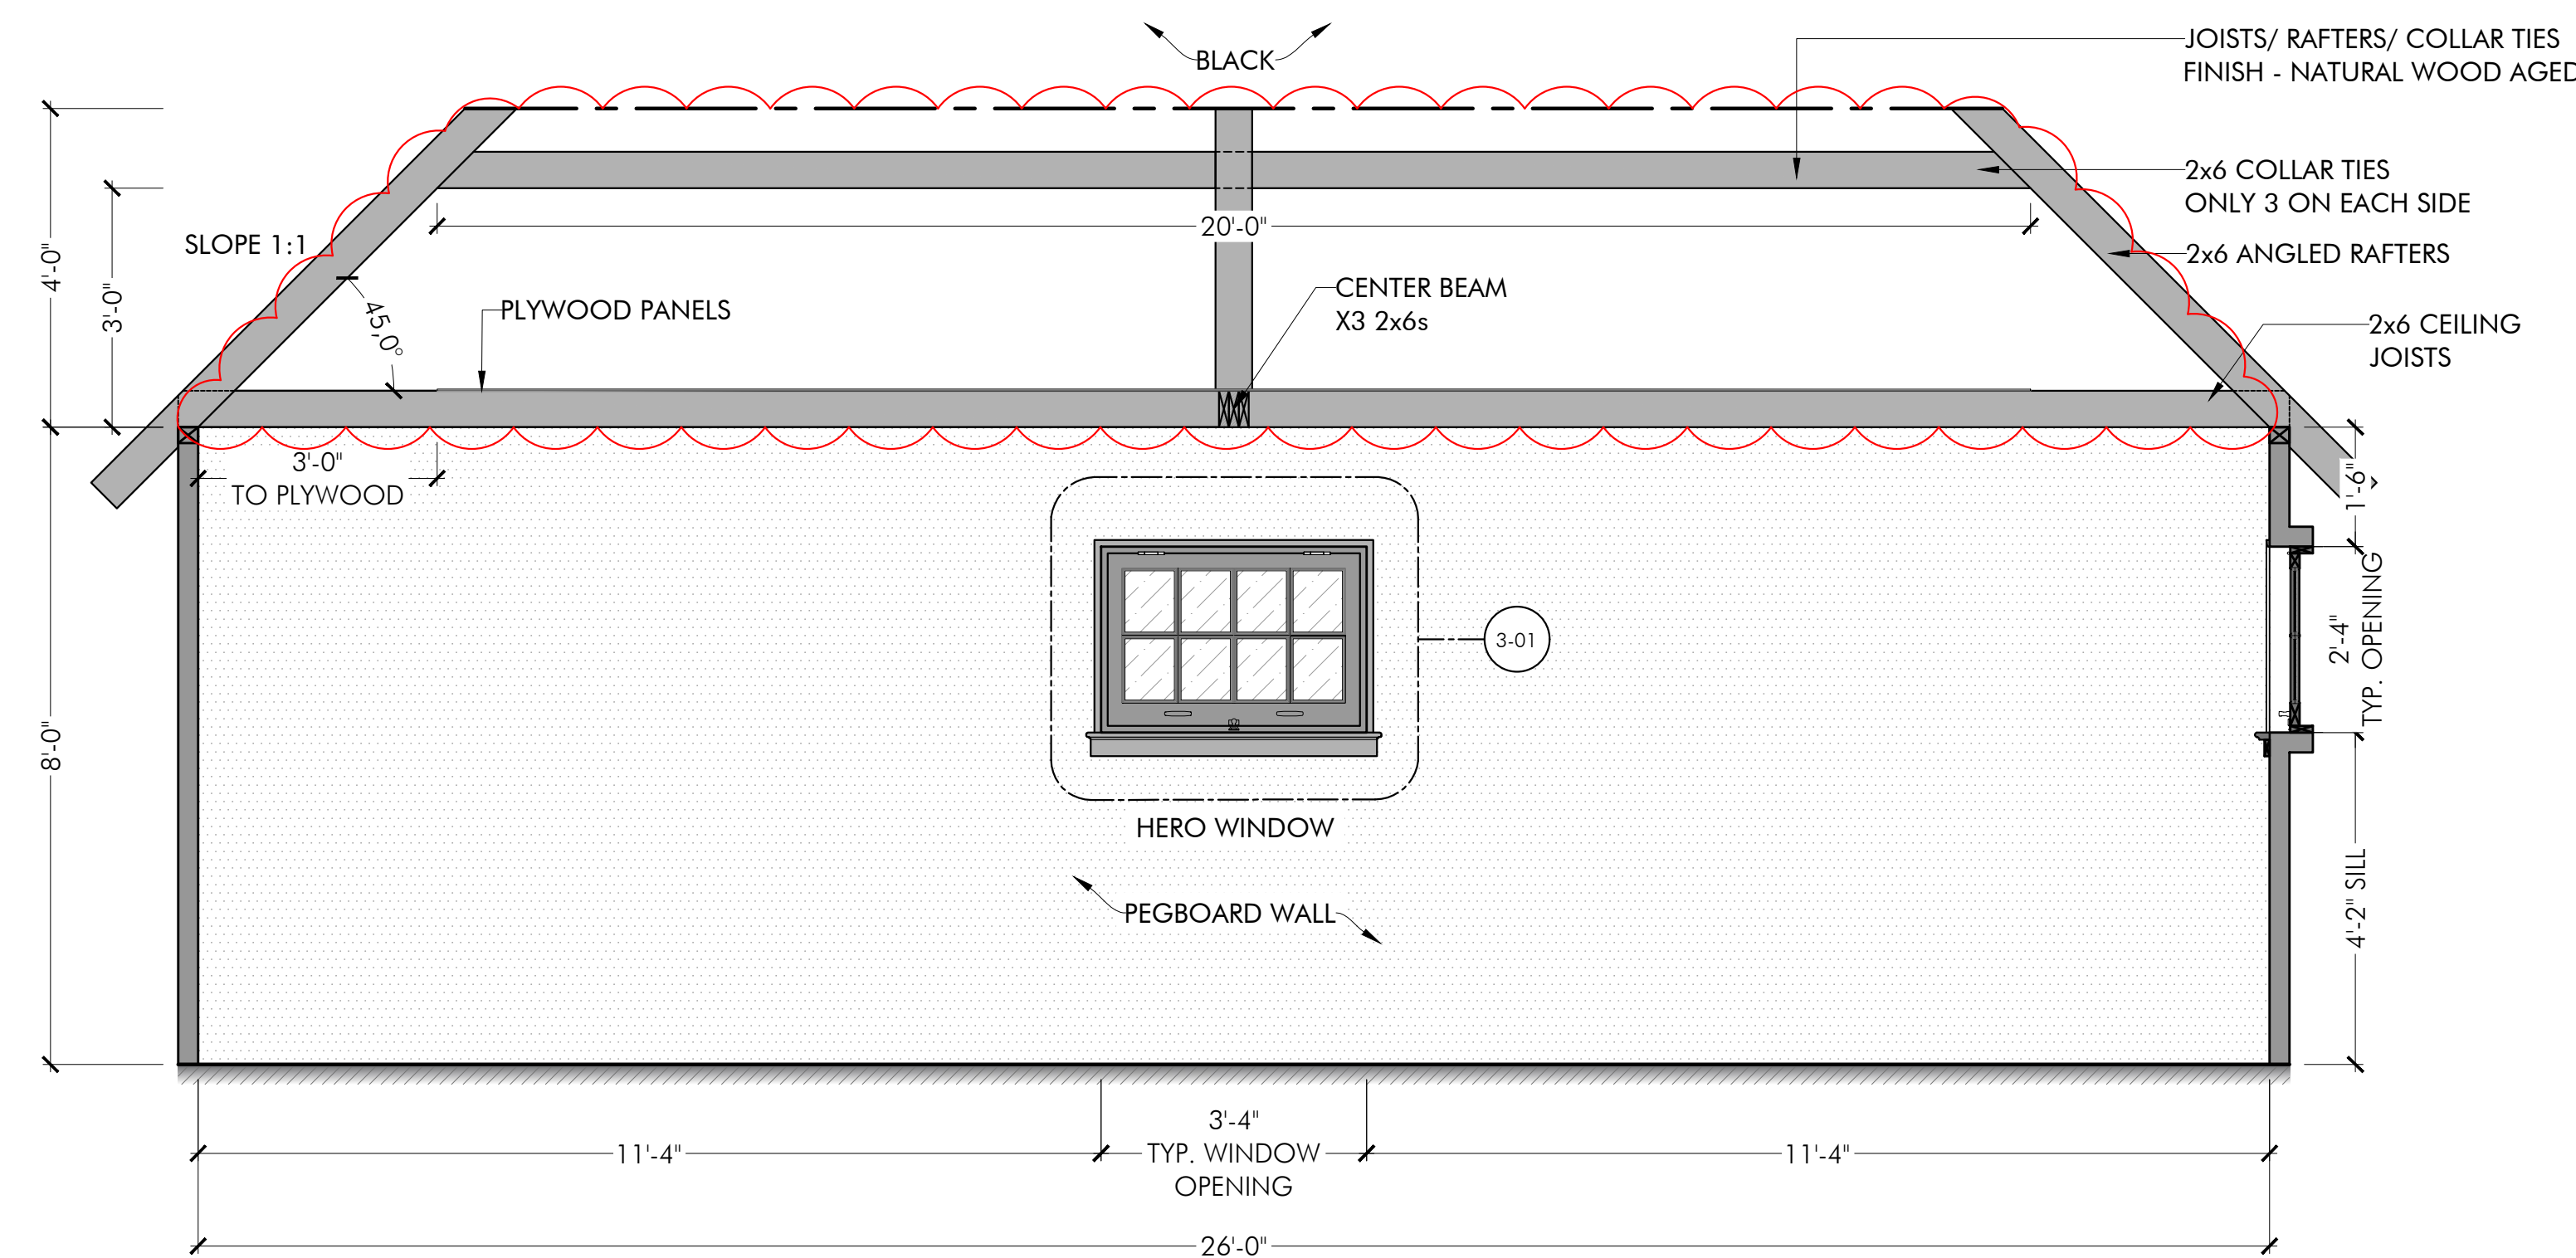

S2 SECTION 2
2-01 SCALE: 1/2" = 1'-0"

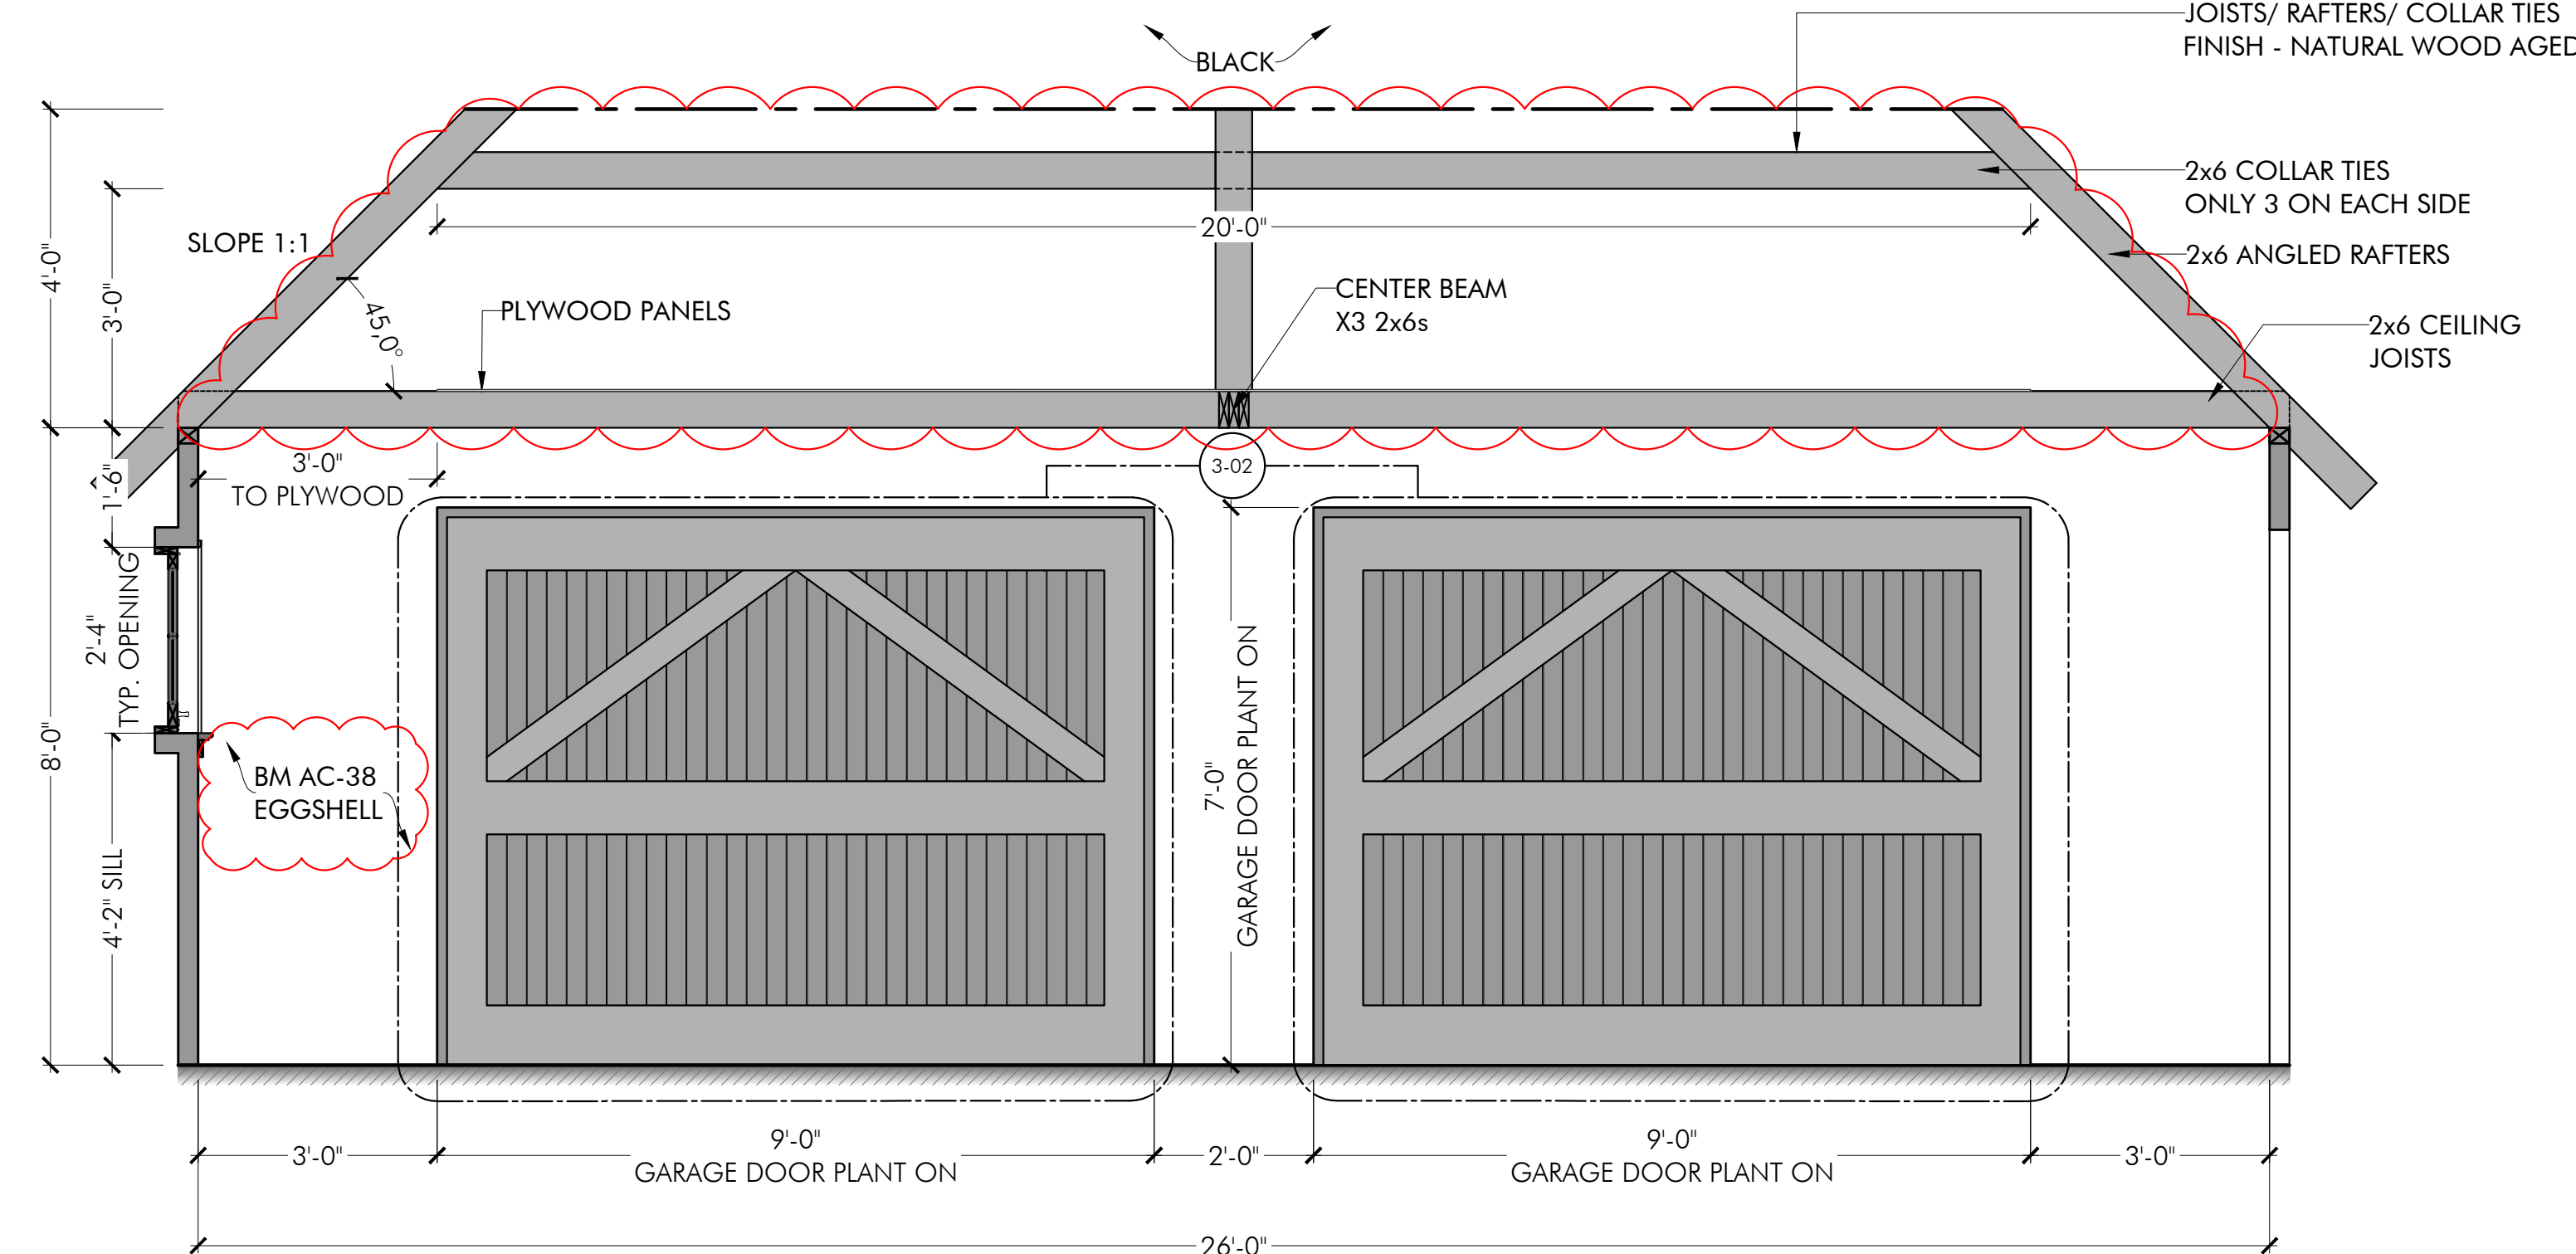

S4 SECTION 4
2-01 SCALE: 1/2" = 1'-0"

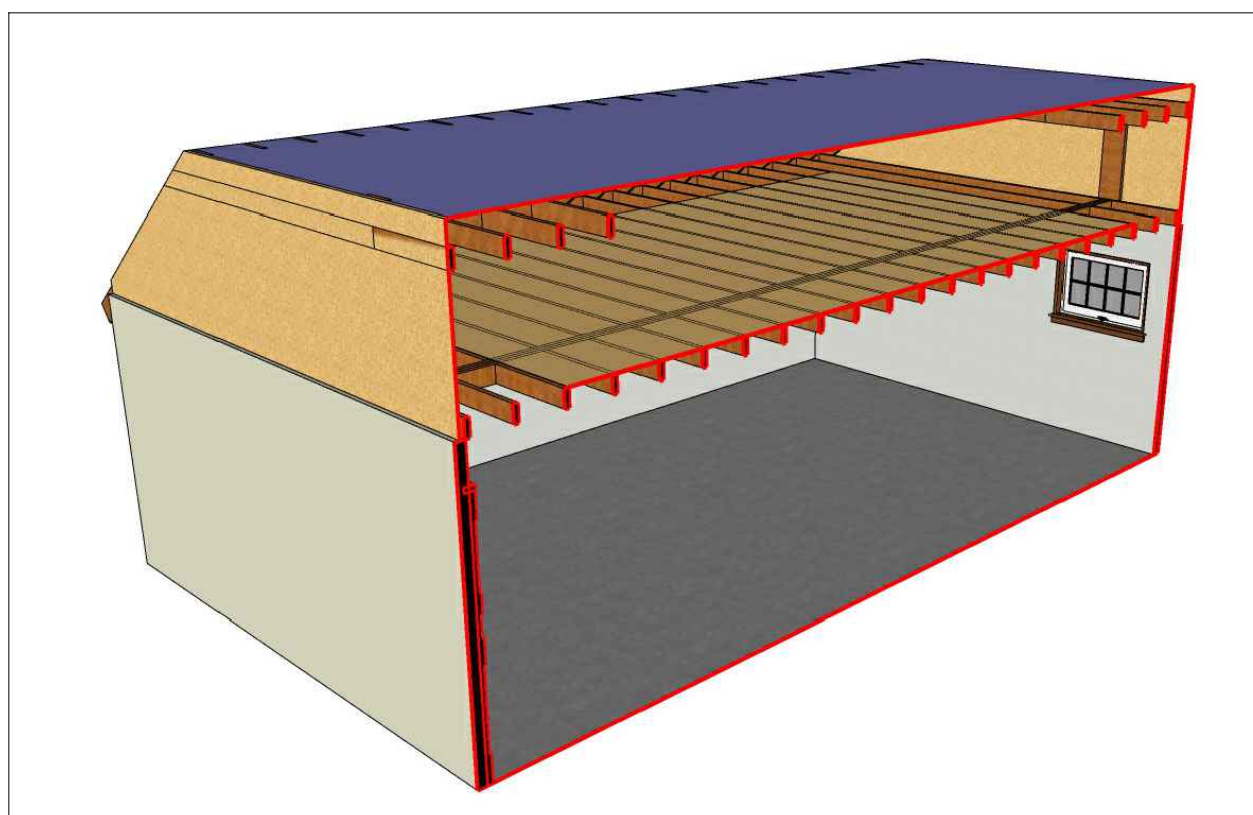

3D REFERENCES



- REVISION NOTES
- 1 - ALL JOISTS/ RAFTERS/ COLLAR TIES FINISH - NATURAL WOOD AGED
 - 2 - WALL FINISH - BM AC-38 EGGSHELL
 - 3 - COLLAR TIES ADDED THROUGHOUT
 - 4 - CENTER BEAM ADDED
 - 5 - PLYWOOD PANELS ABOVE CEILING JOISTS CLARIFIED
SEE CEILING PLAN ON PG 1-02 FOR MORE DETAIL

DRAWING NO: 2-01

SET NO: 19


SHOOT DATE: May 19, 2023
ONE-LINER COLOUR: Blue

DATE: April 25, 2023
DRAWN BY: A. Modi


SHEET SIZE @ 100%: 24X36
SCALE: AS NOTED
LOCATION: 777 KIPLING, TORONTO, ONTARIO

SET: GRIFFIN & MOLLY'S HOUSE - GARAGE
DRAWING: SECTIONS

WIP
May 3, 2023
MONK







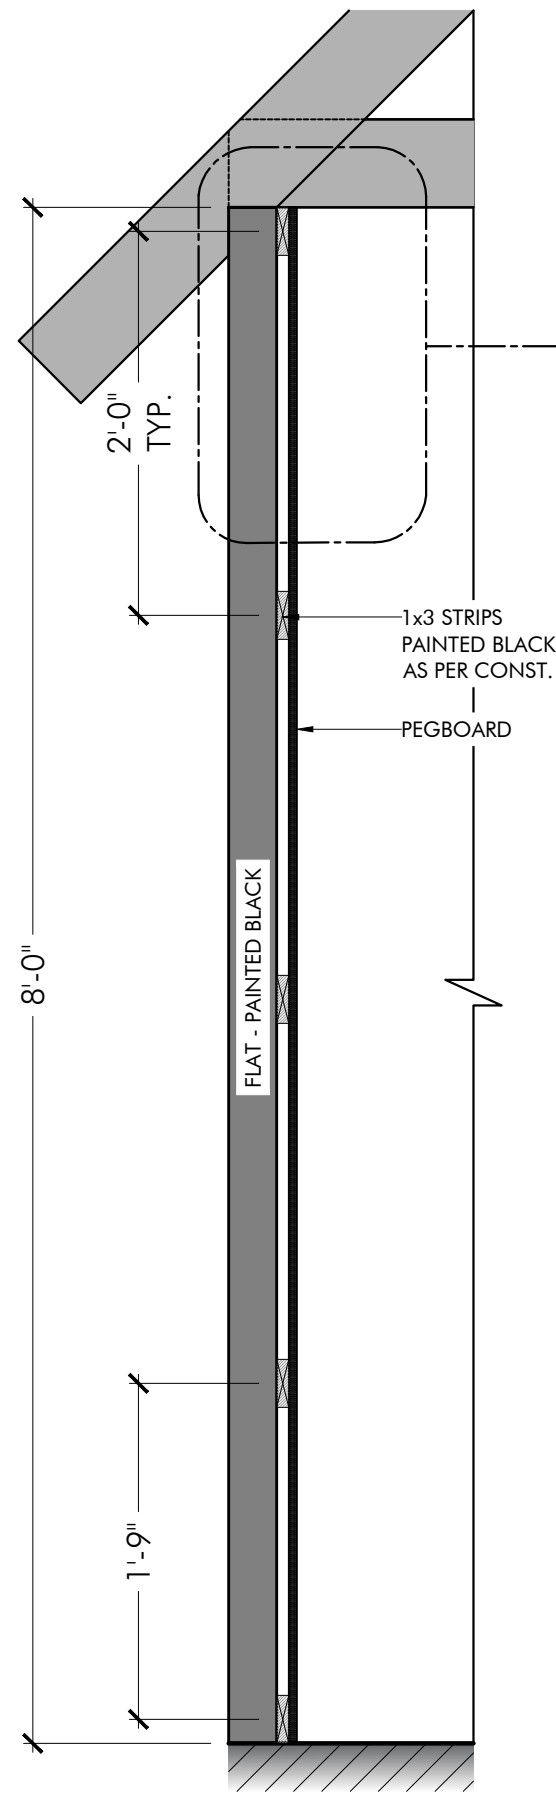


S1 SECTION
2-02 SCALE: 1" = 1'-0"

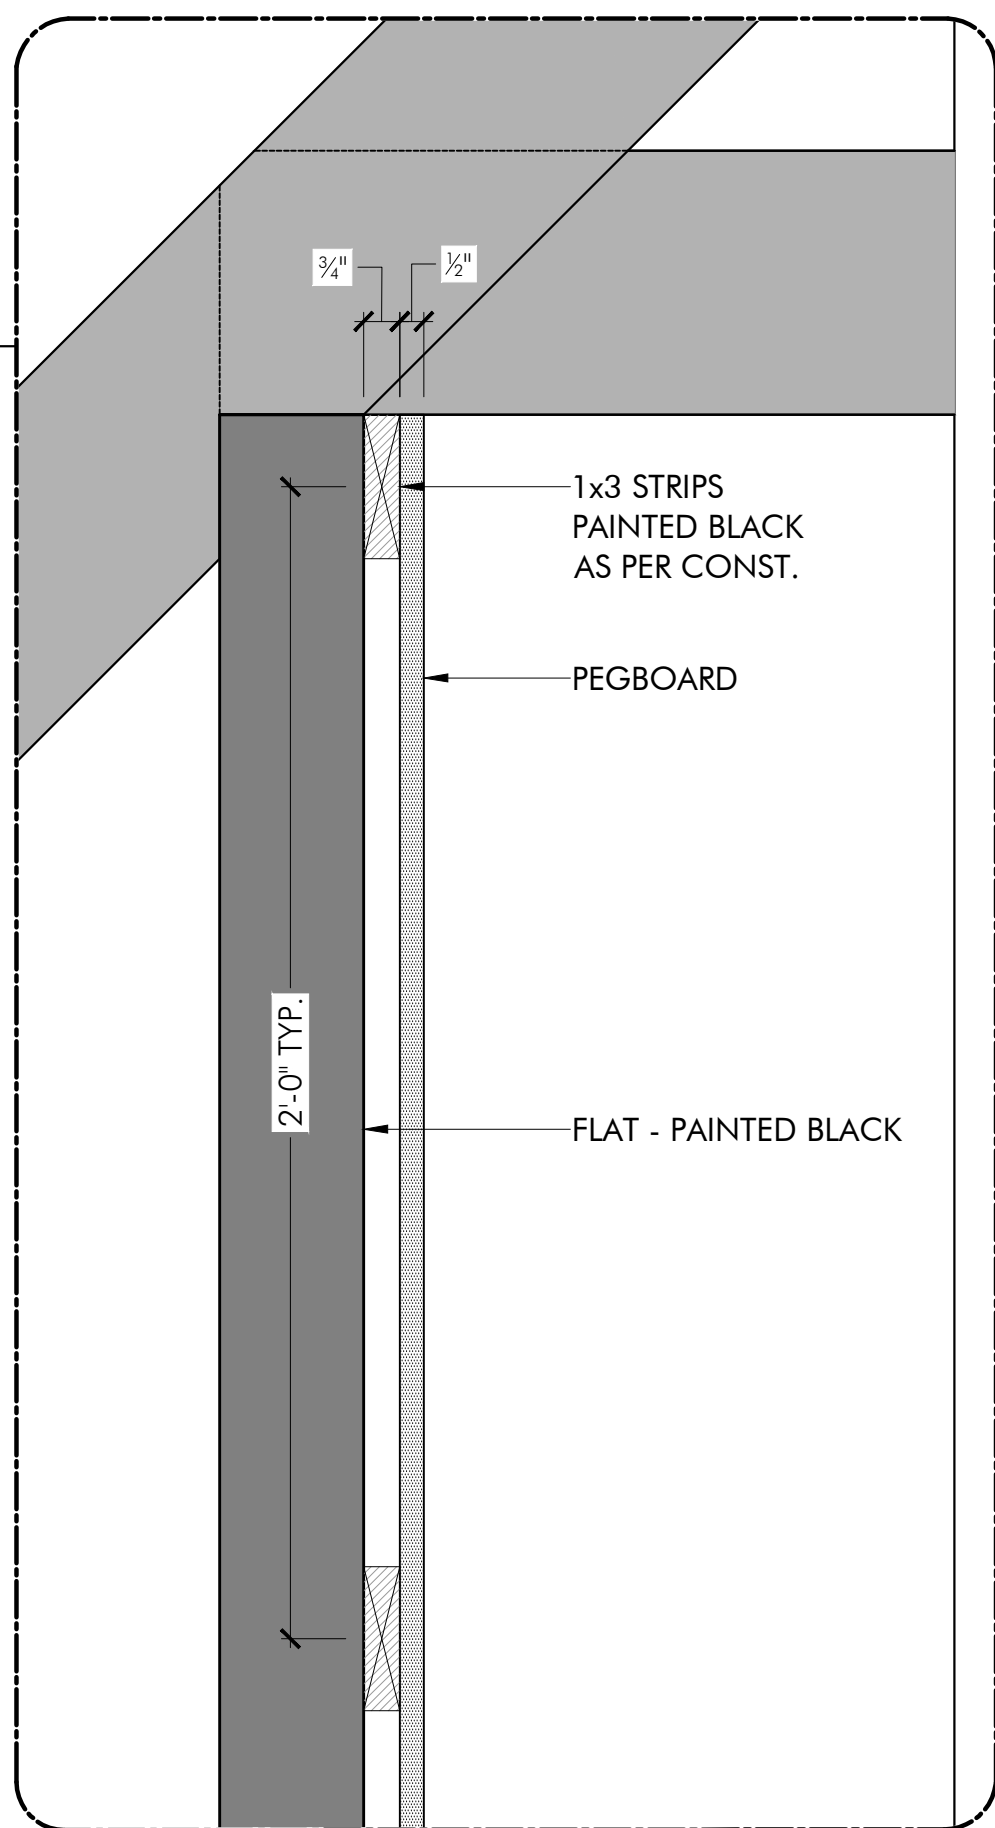





SCALE: 3" = 1'-0"

- NOTES
- 1 - USE 1x3 LUMBER STRIPS BEHIND PEGBOARD
 - 2 - 1x3 STRIPS PAINTED BLACK
 - 3 - TYP. 2'-0" SPACING ON CENTER B/W STRIPS
 - 4 - 1'-9" SPACING B/W TWO BOTTOM STRIPS

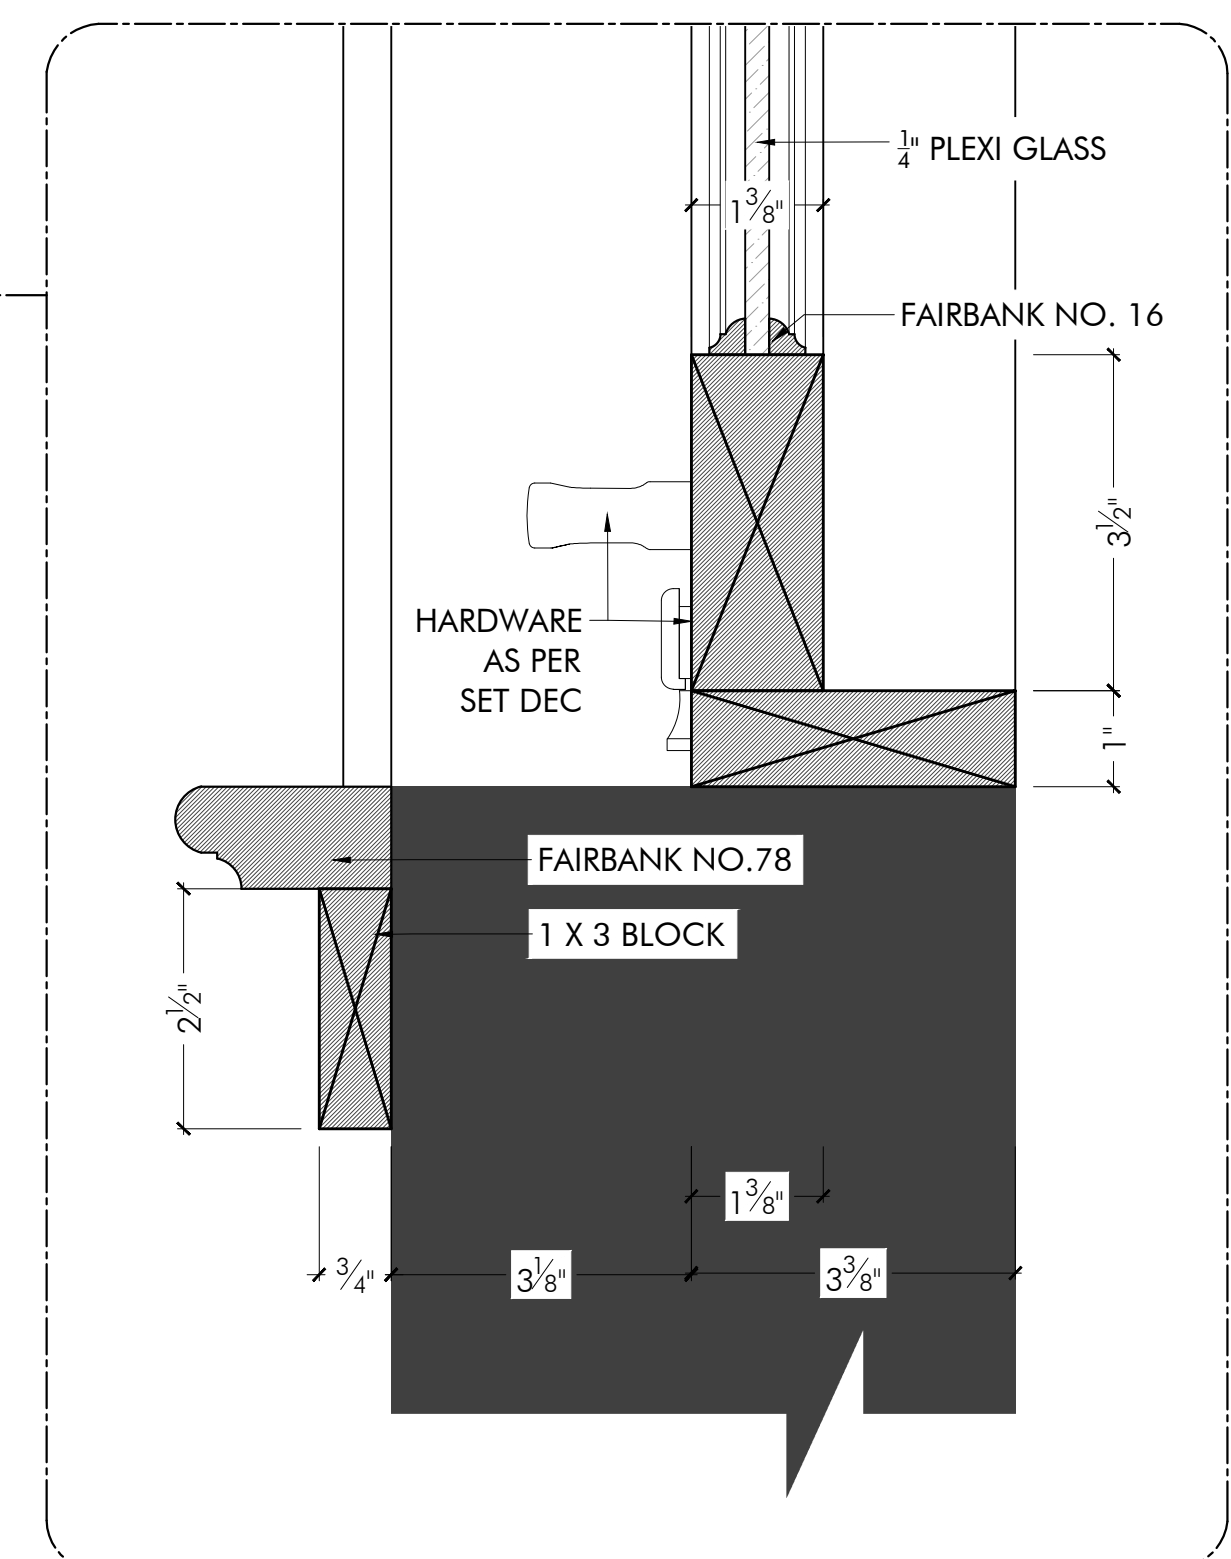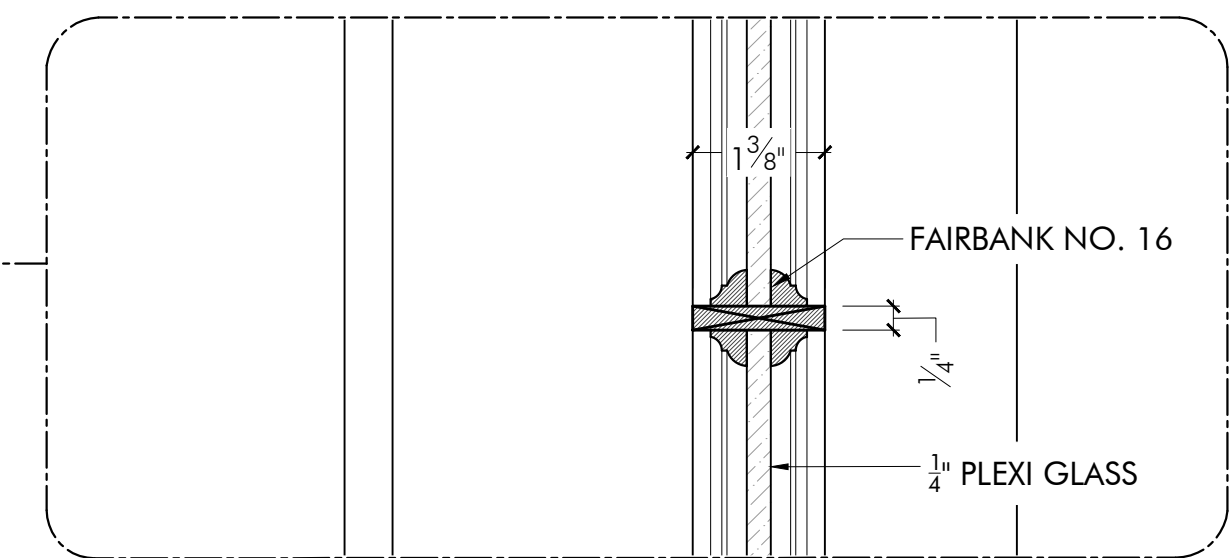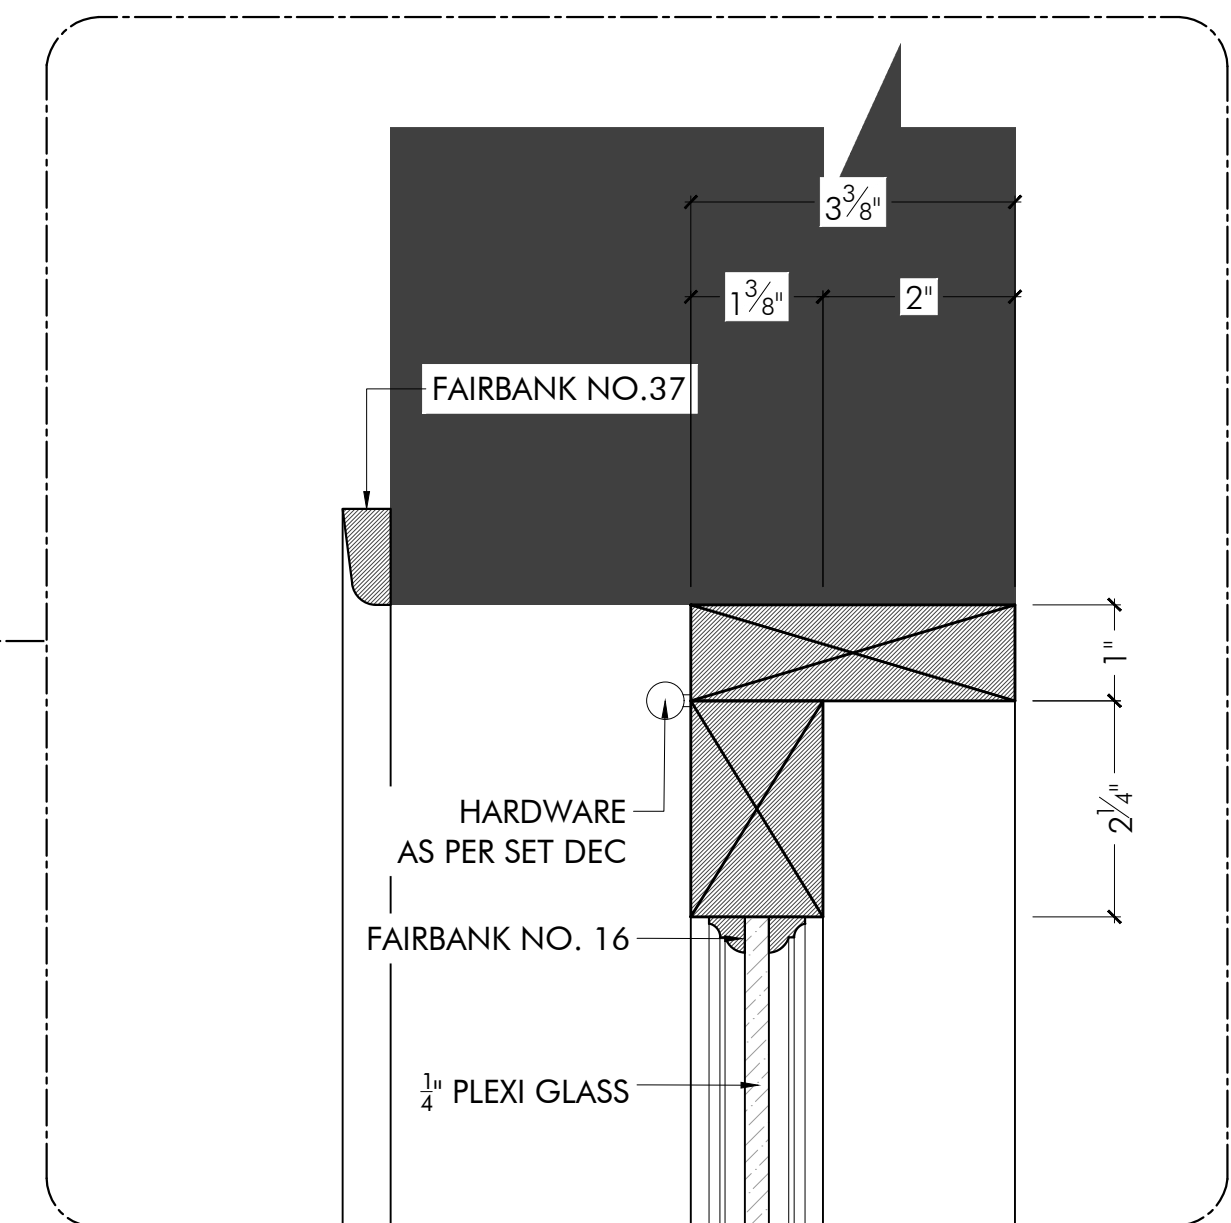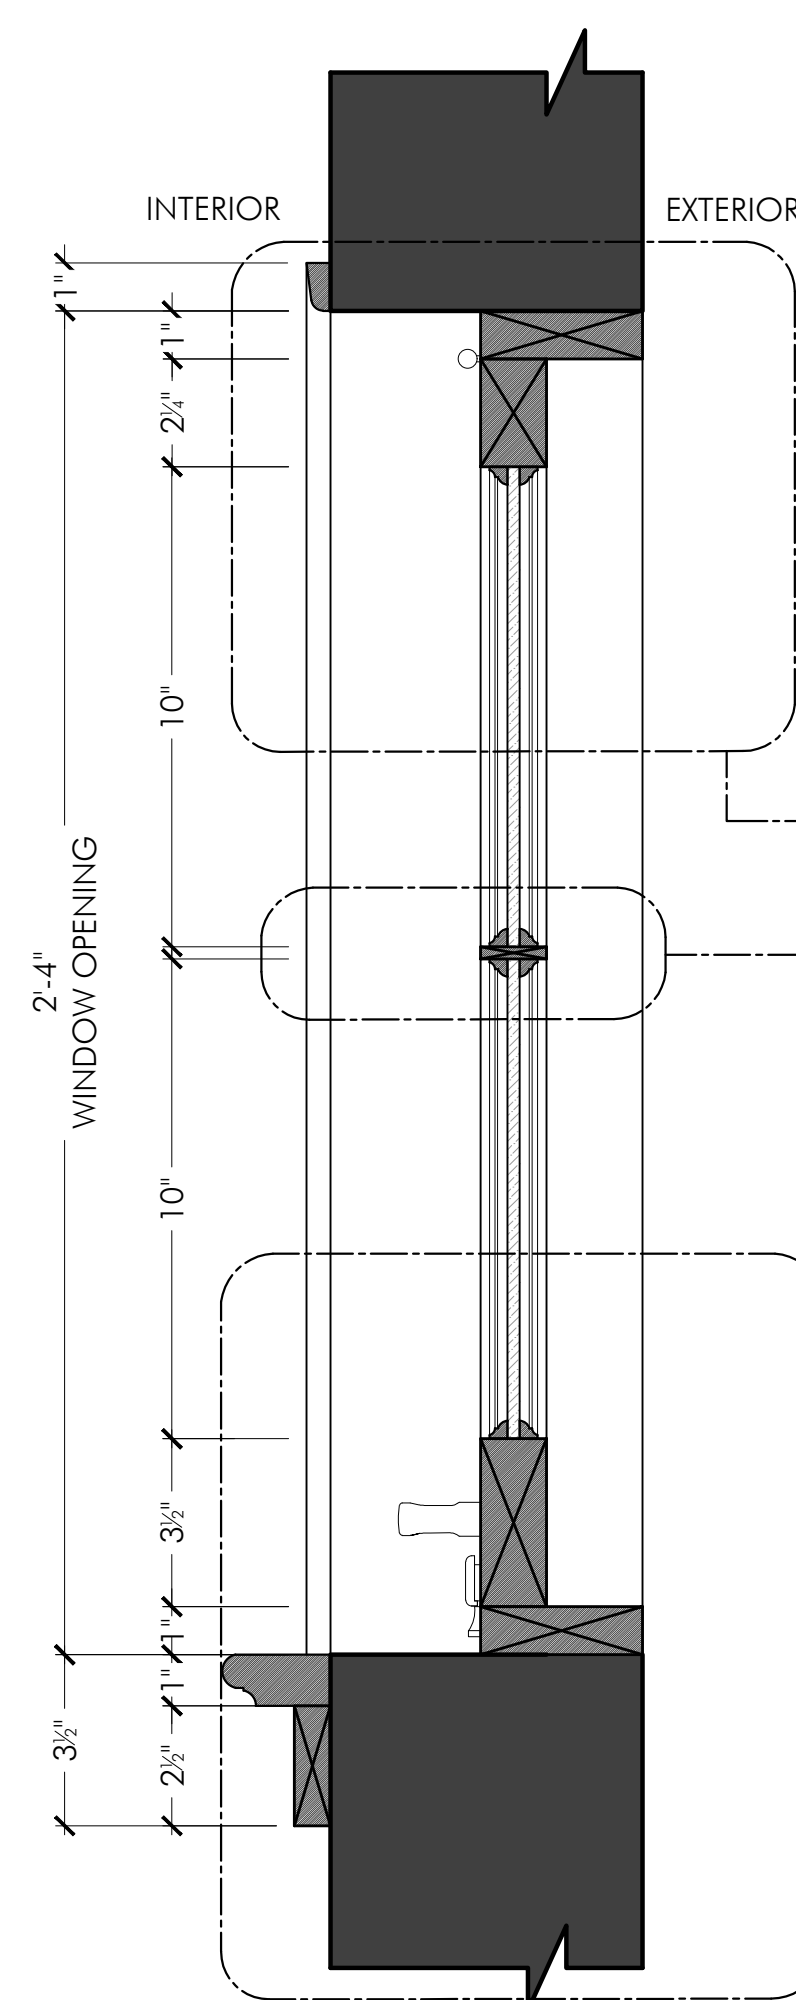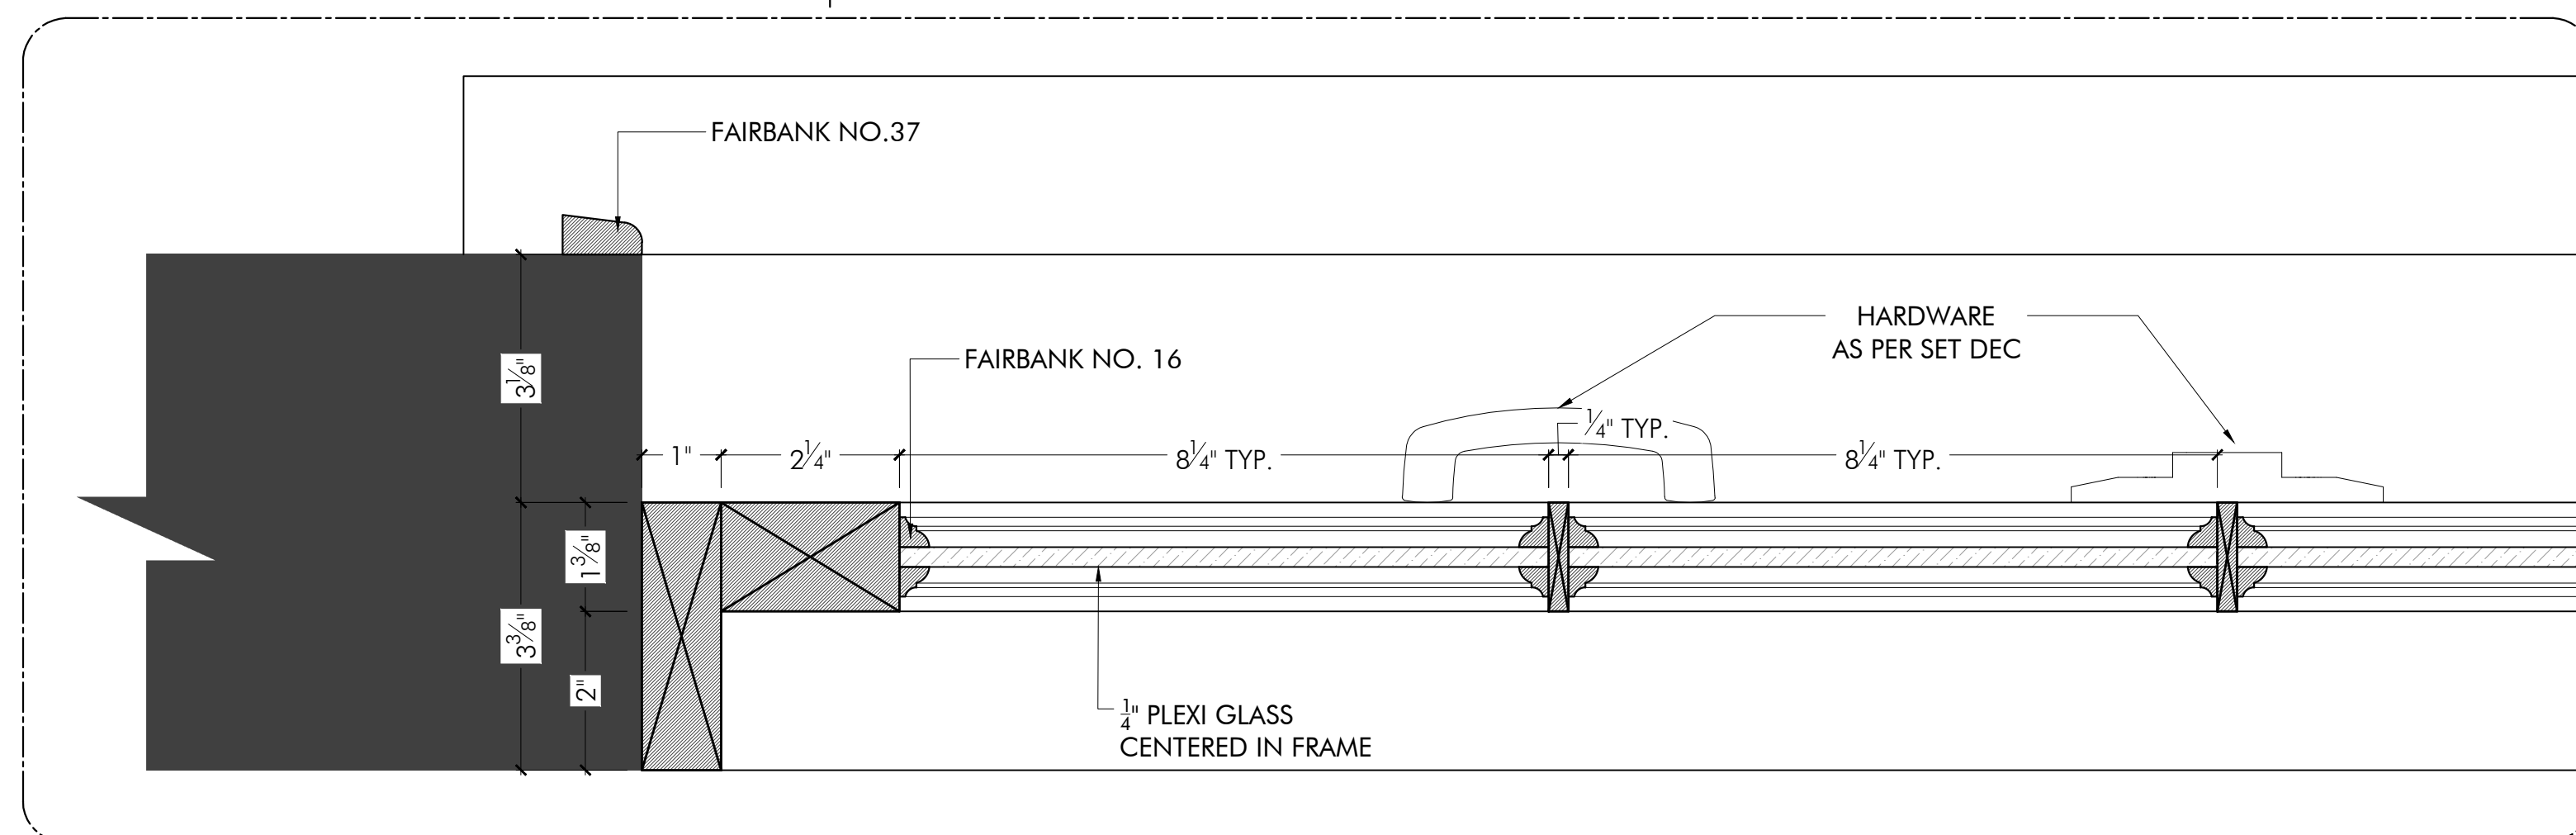
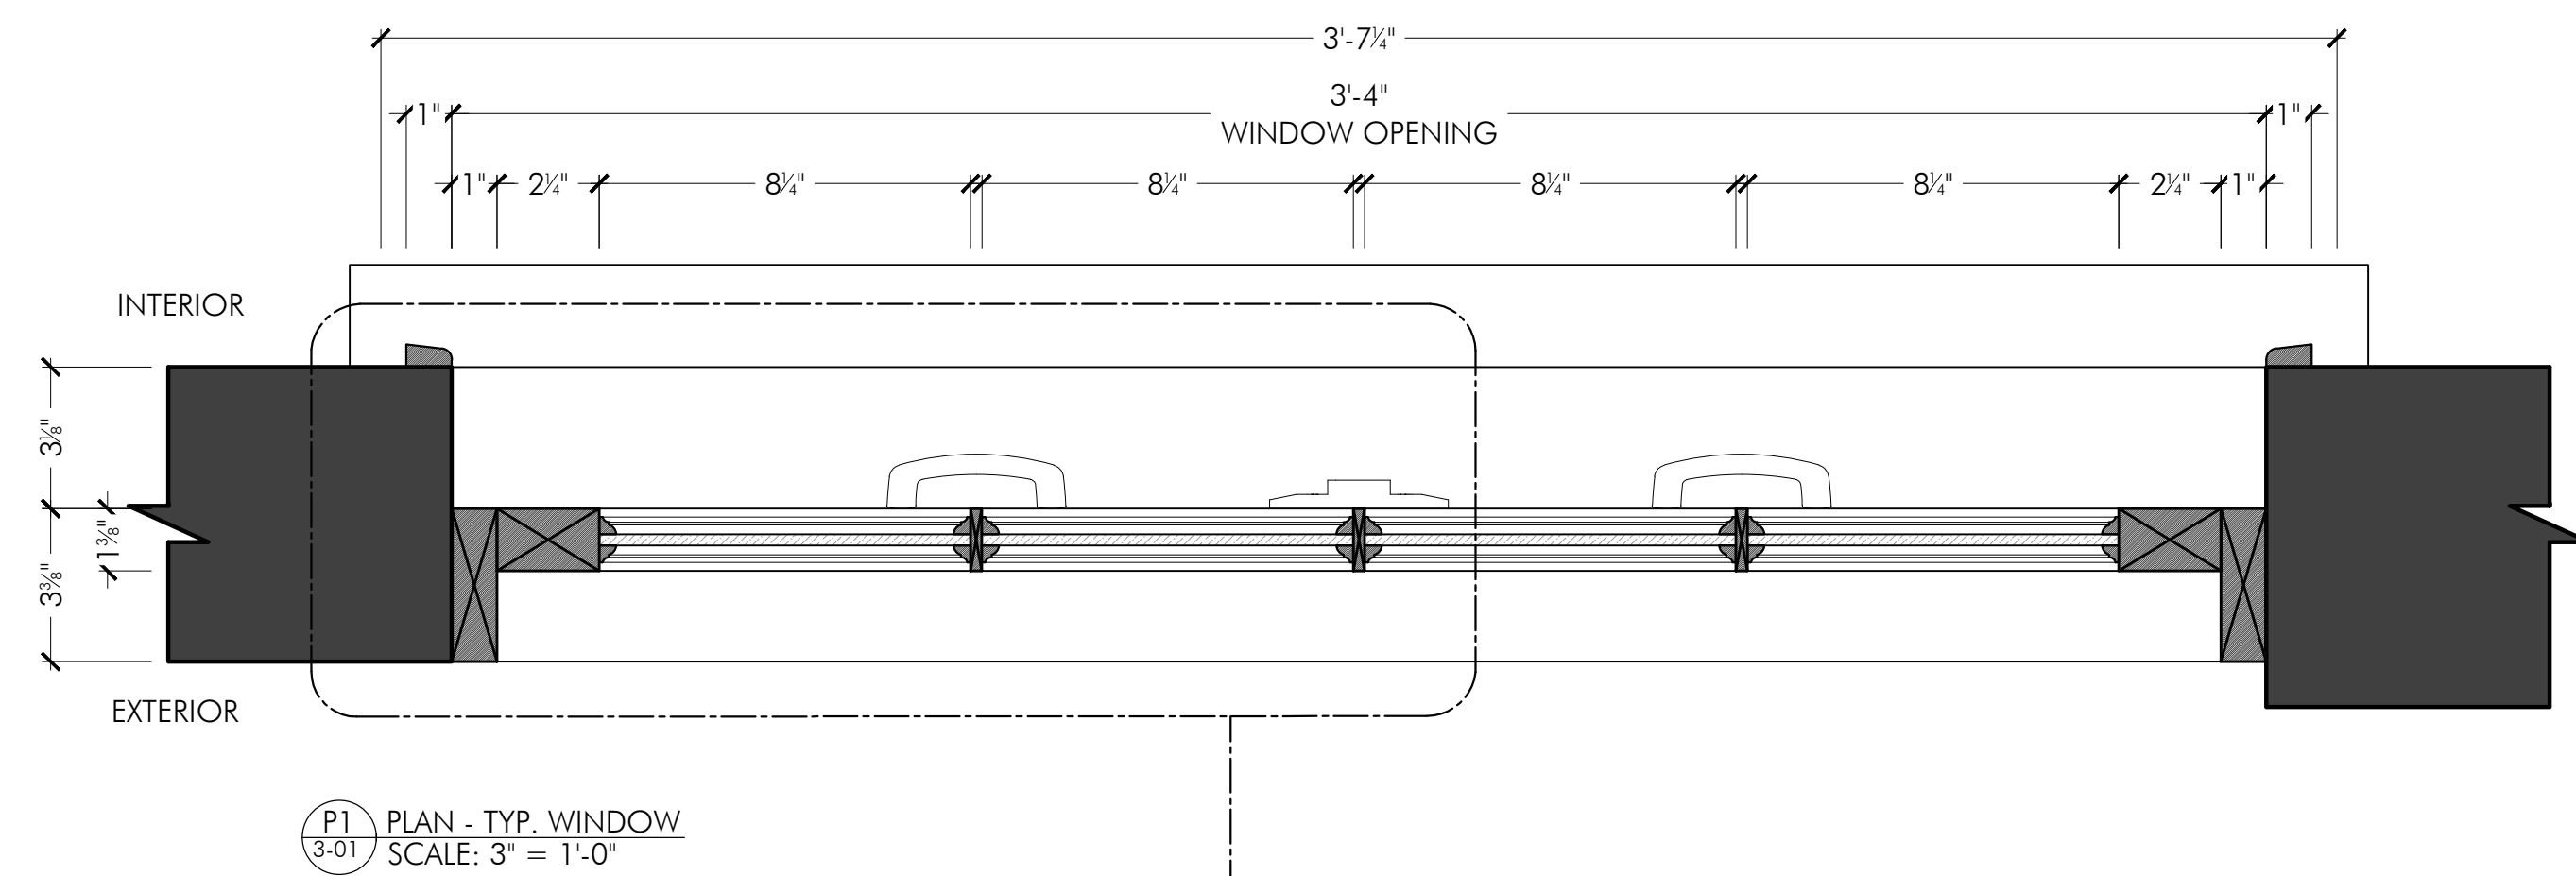
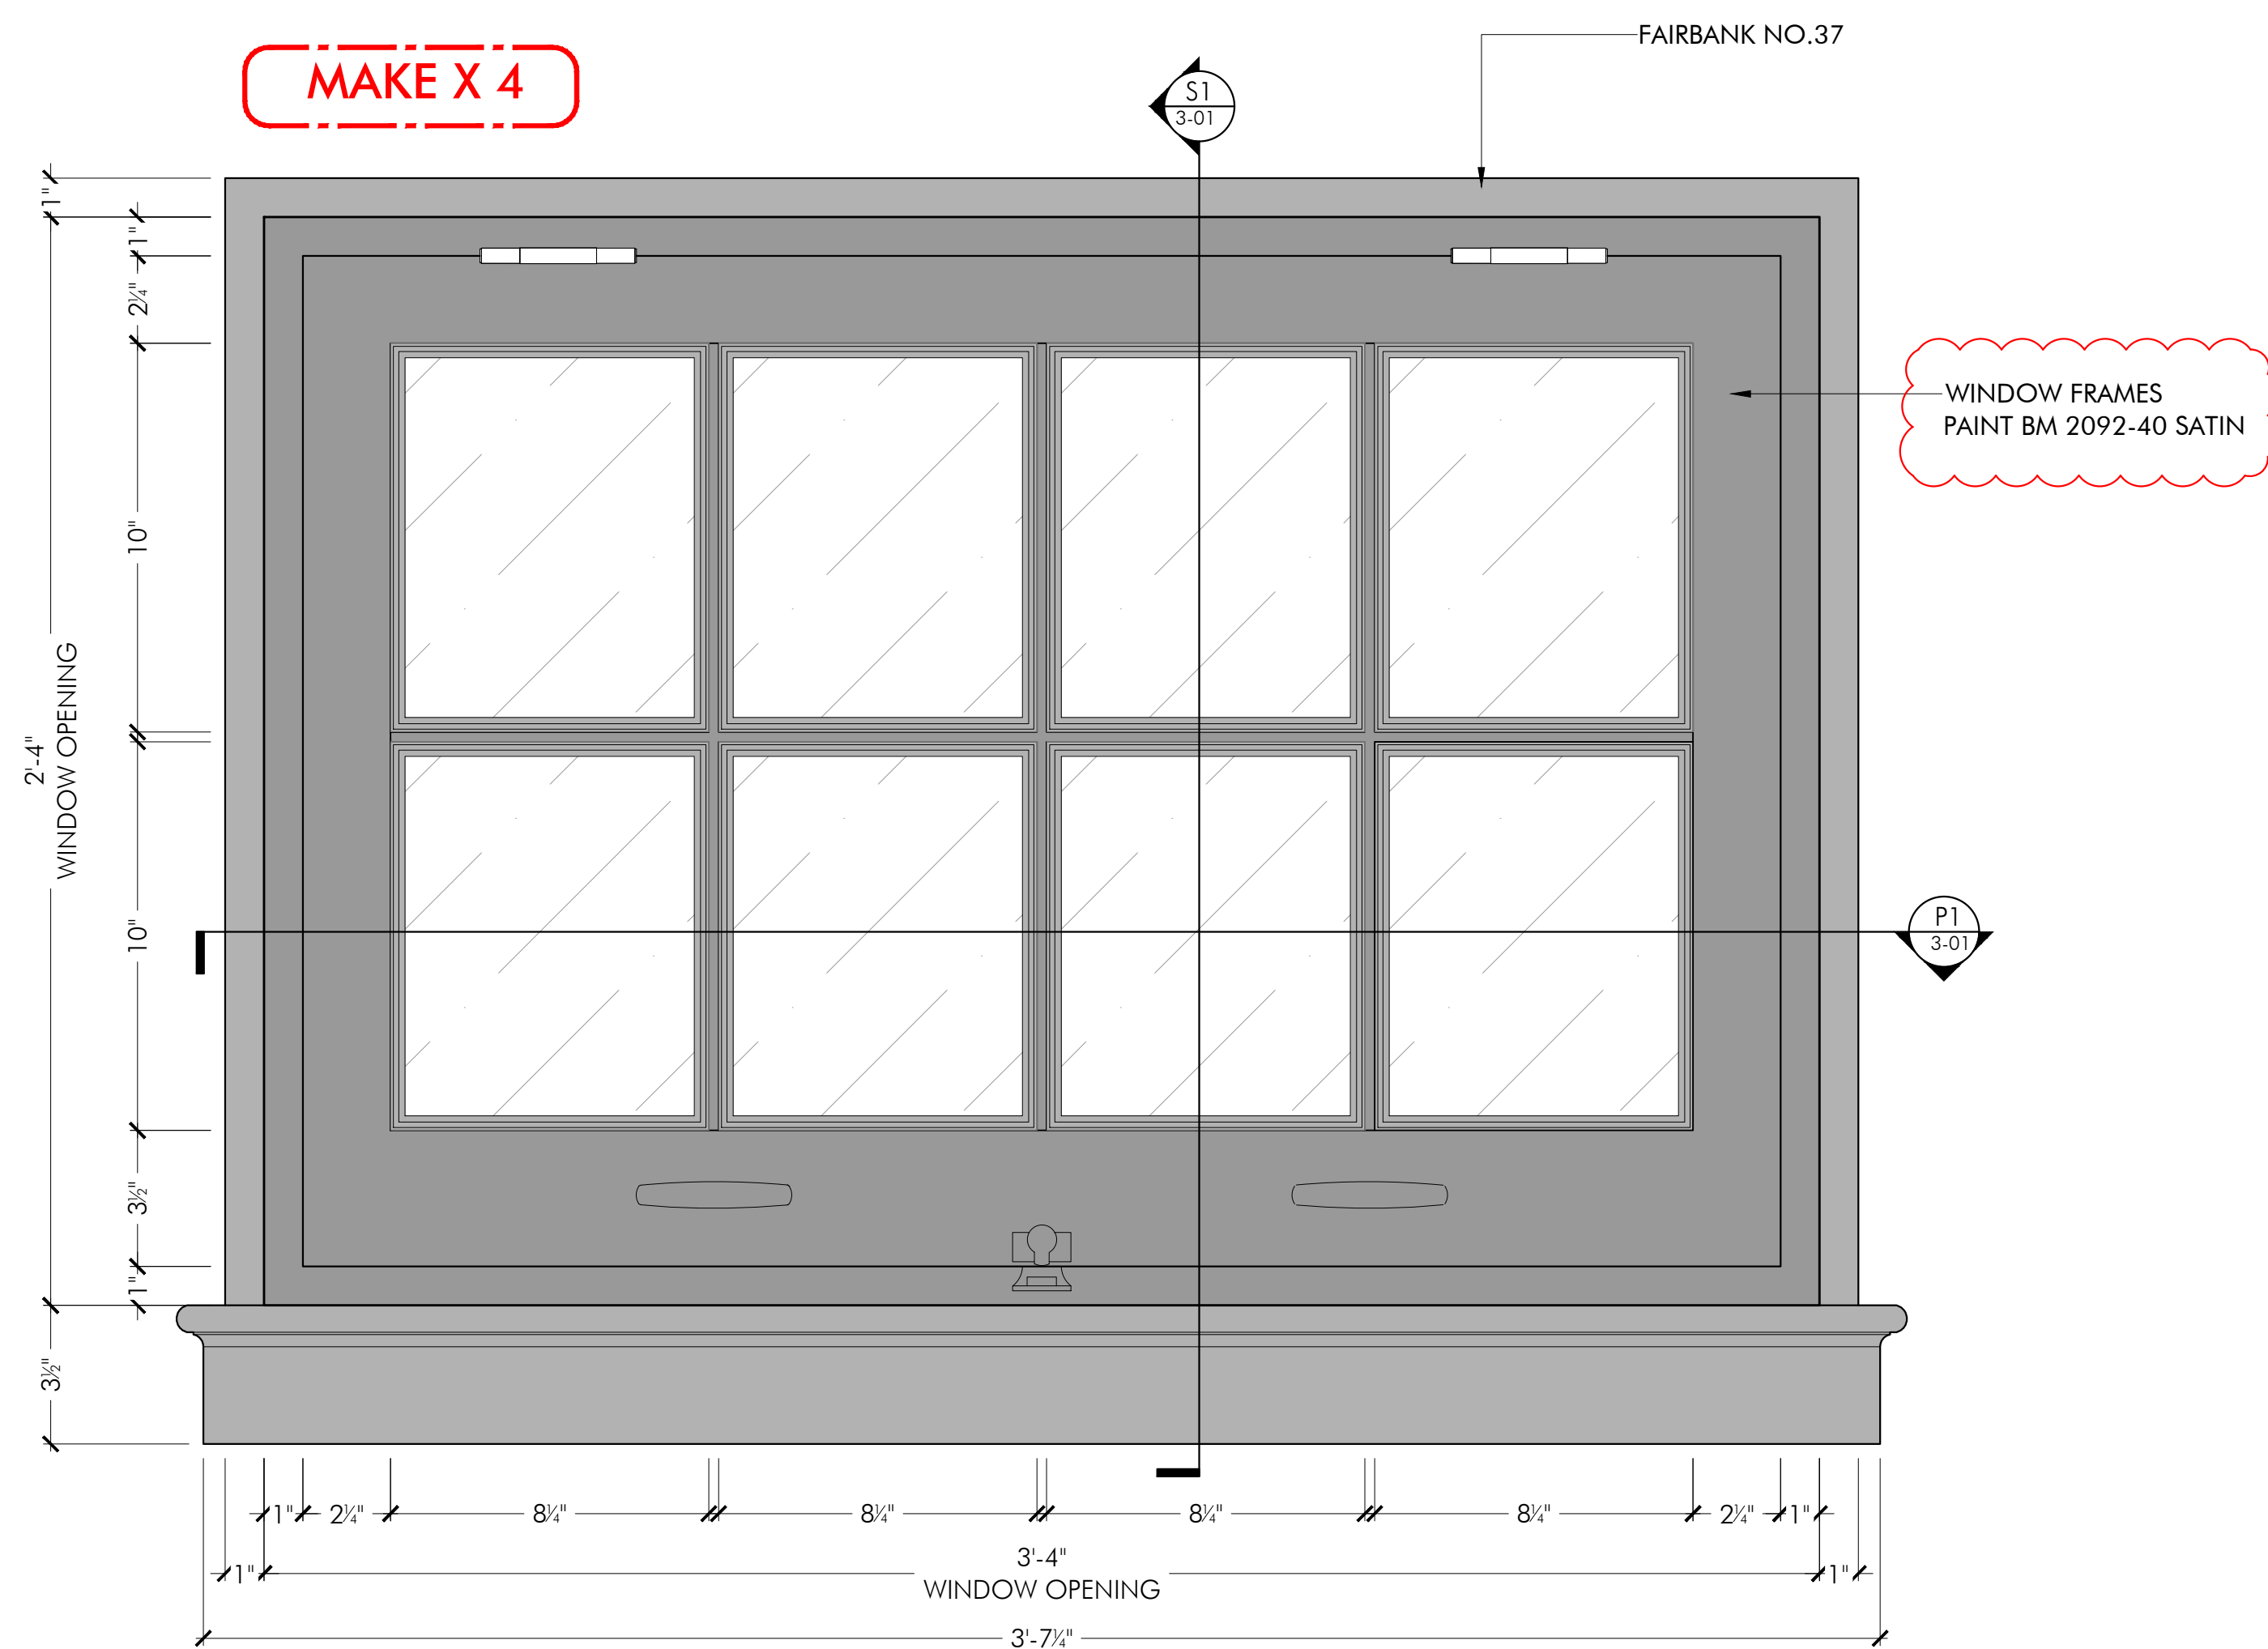


- | NOTES |
|--|
| 1 - WINDOW LATCHES X4 PROVIDED BY SET DEC |
| 2 - WINDOW HANDLES X8 PROVIDED BY SET DEC |
| 3 - WINDOW FRAMES PAINT - BM 2092-40 SATIN |





MAKE X 1

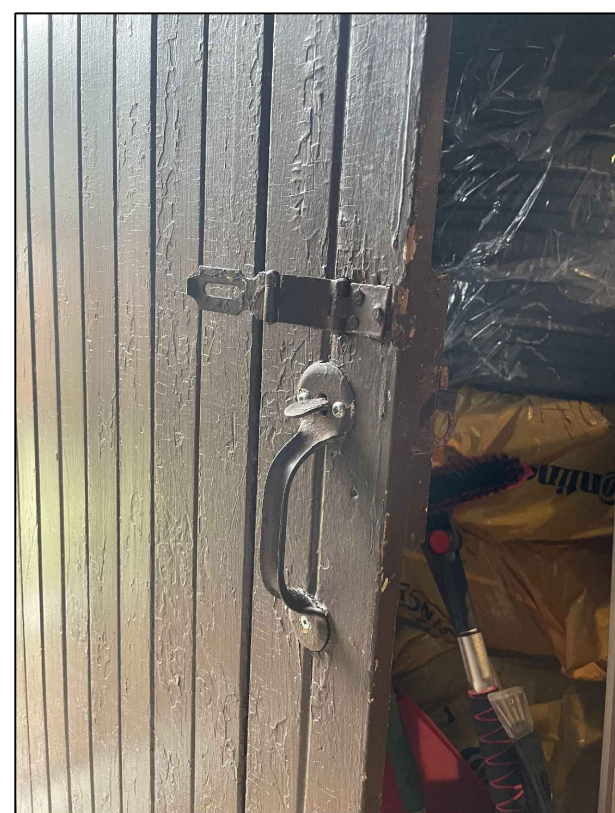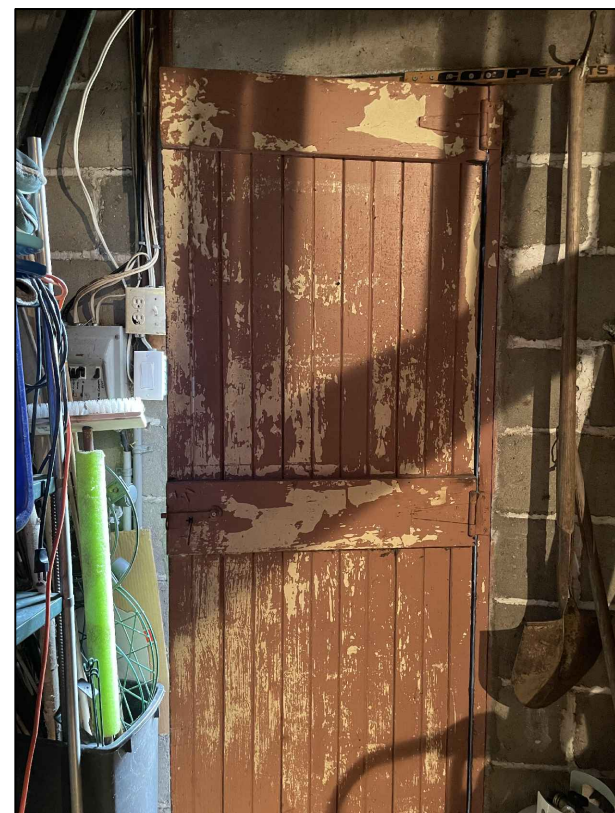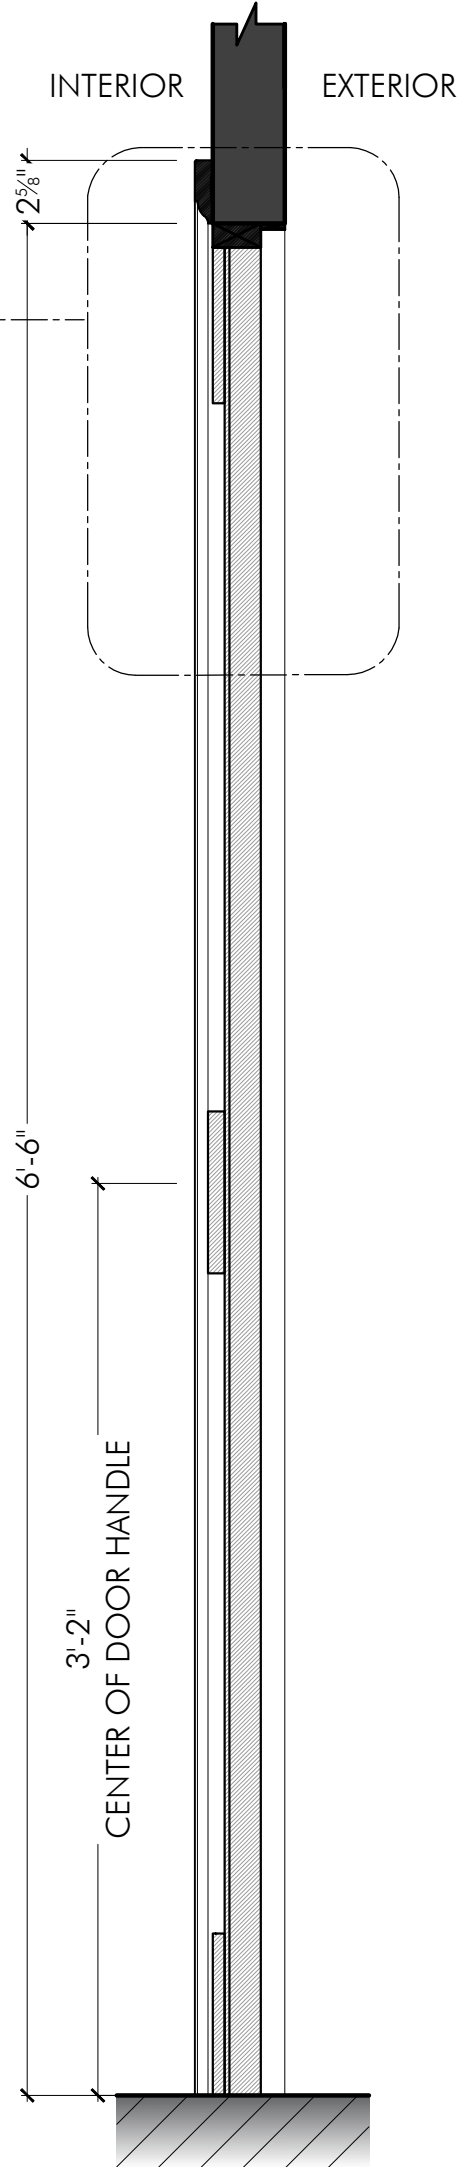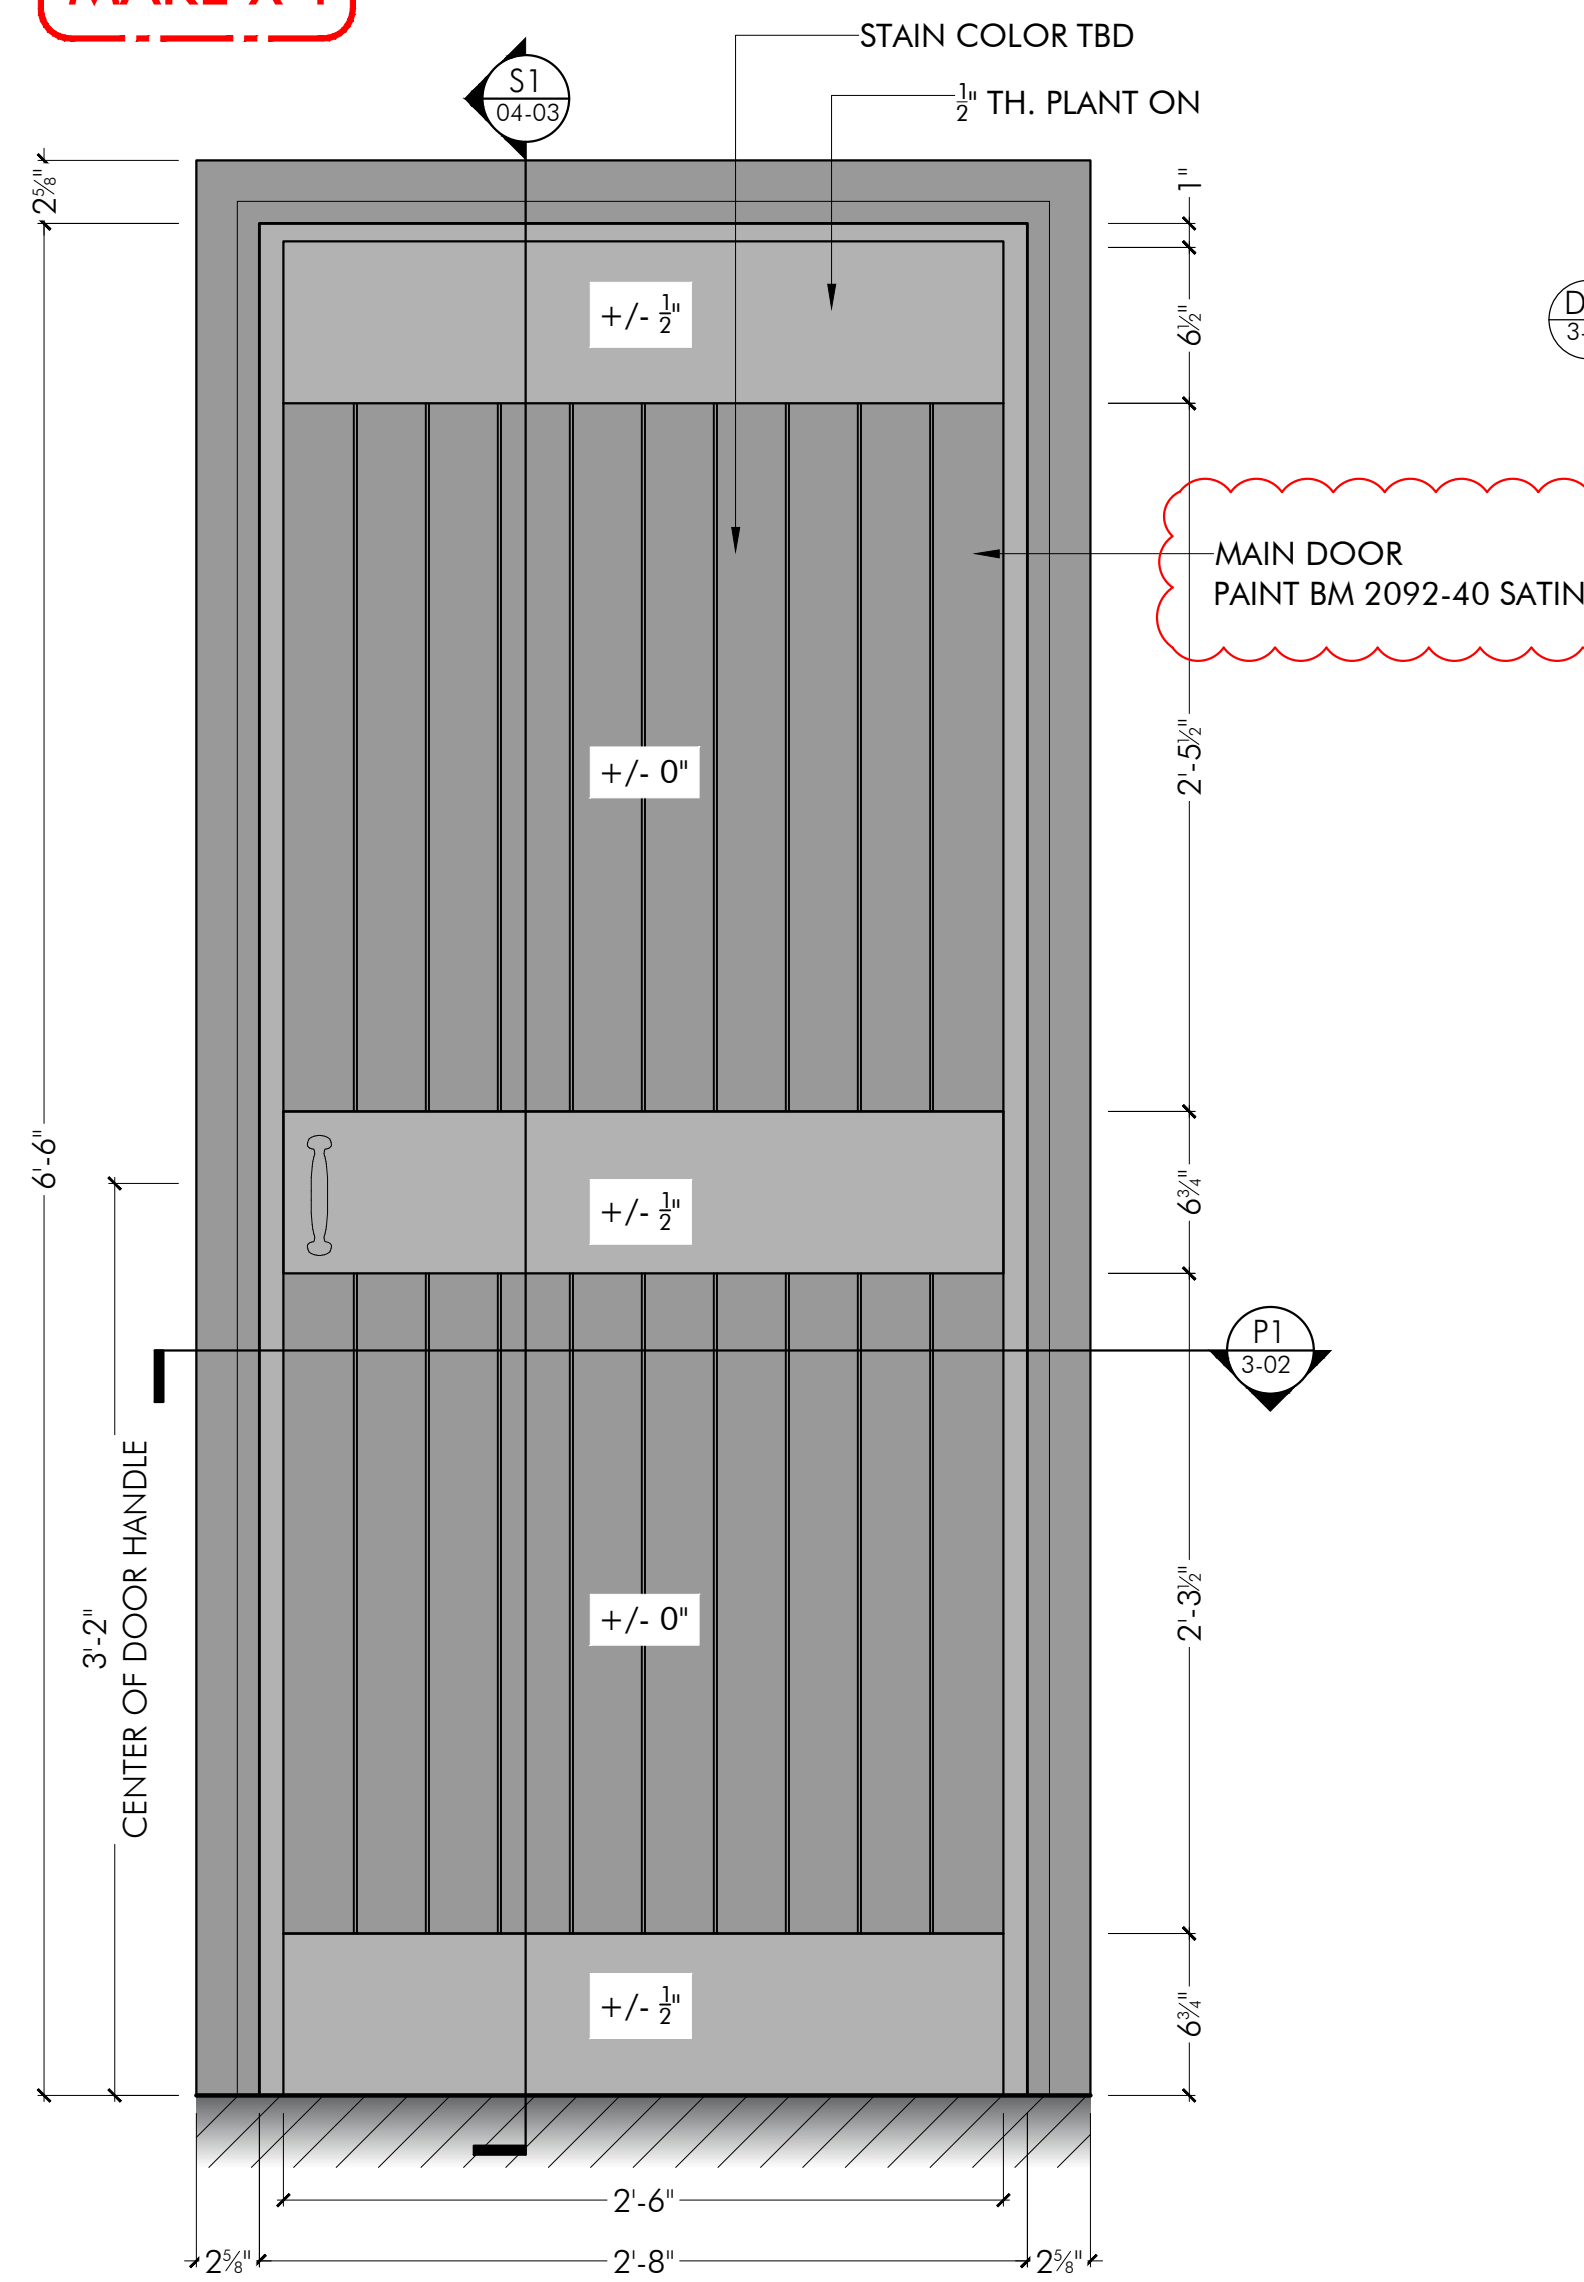

- NOTES
- 1 - MAIN DOOR PAINT - BM 2092-40 SATIN
 - 2 - MAIN DOOR HARDWARE AS PER SET DEC
 - 3 - GARAGE DOOR OPENING TRACK AS PER SET DEC

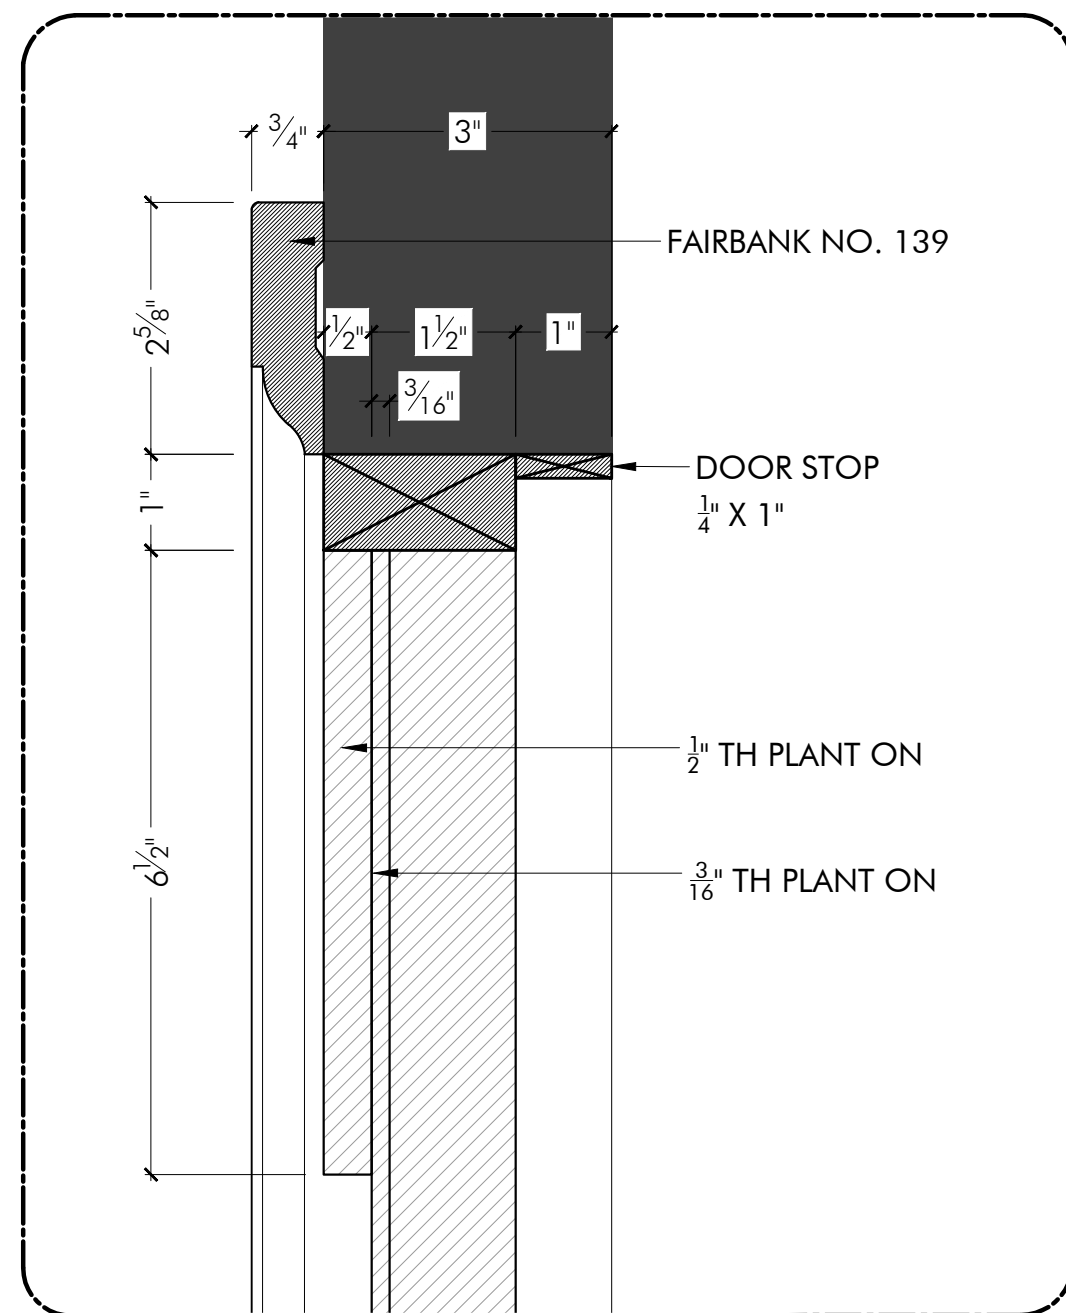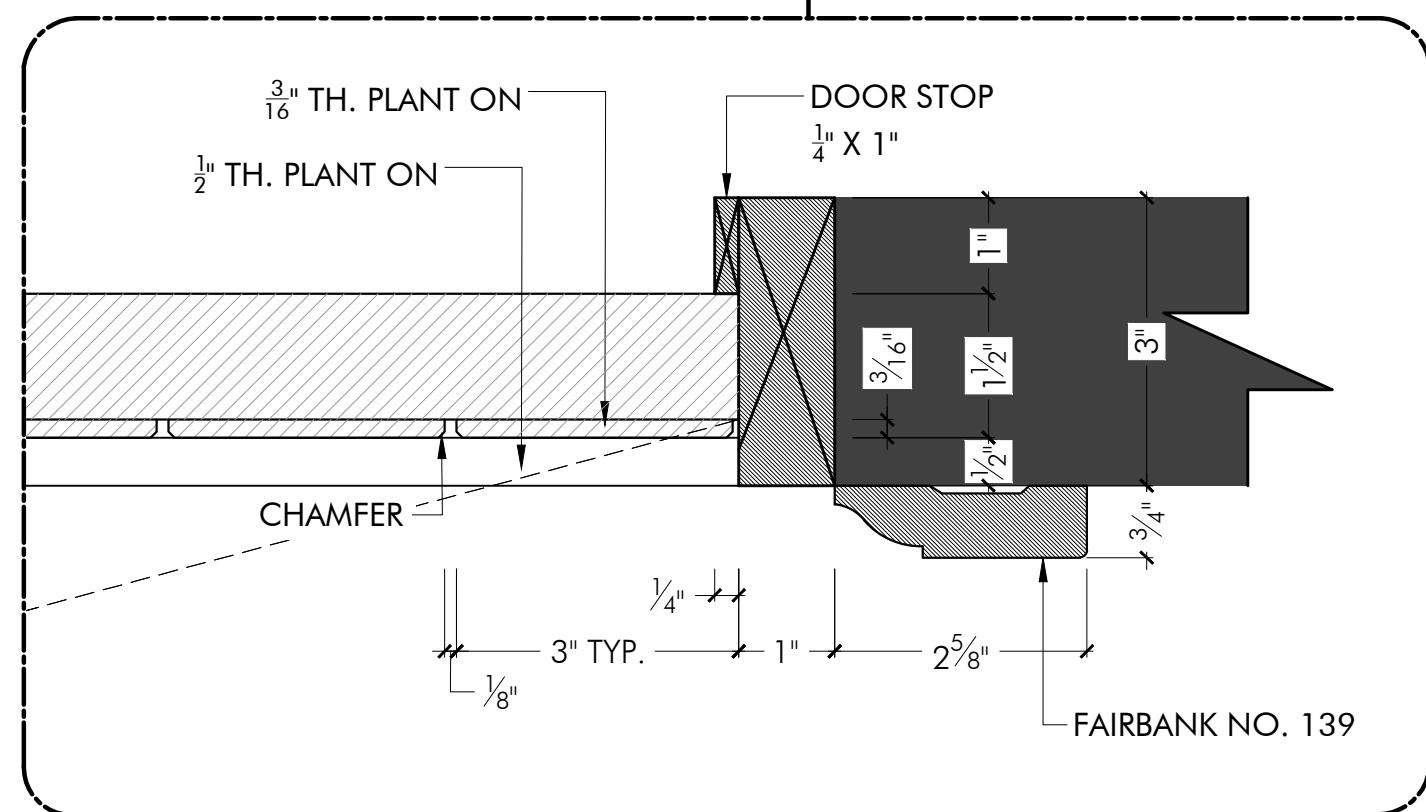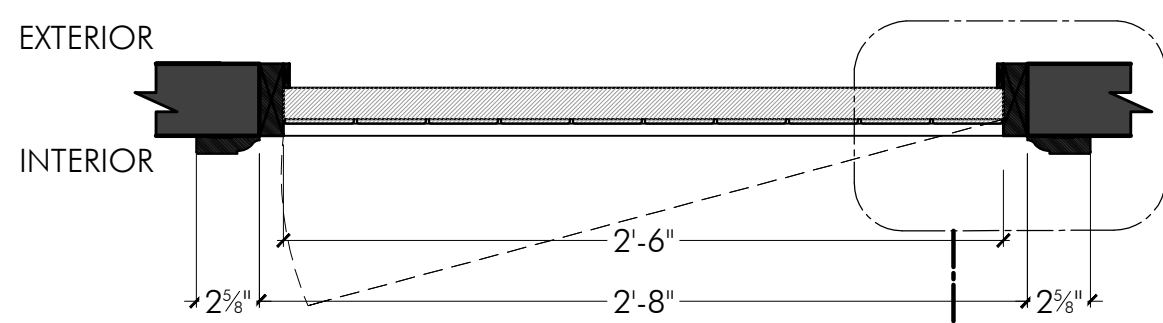

MAKE X 2

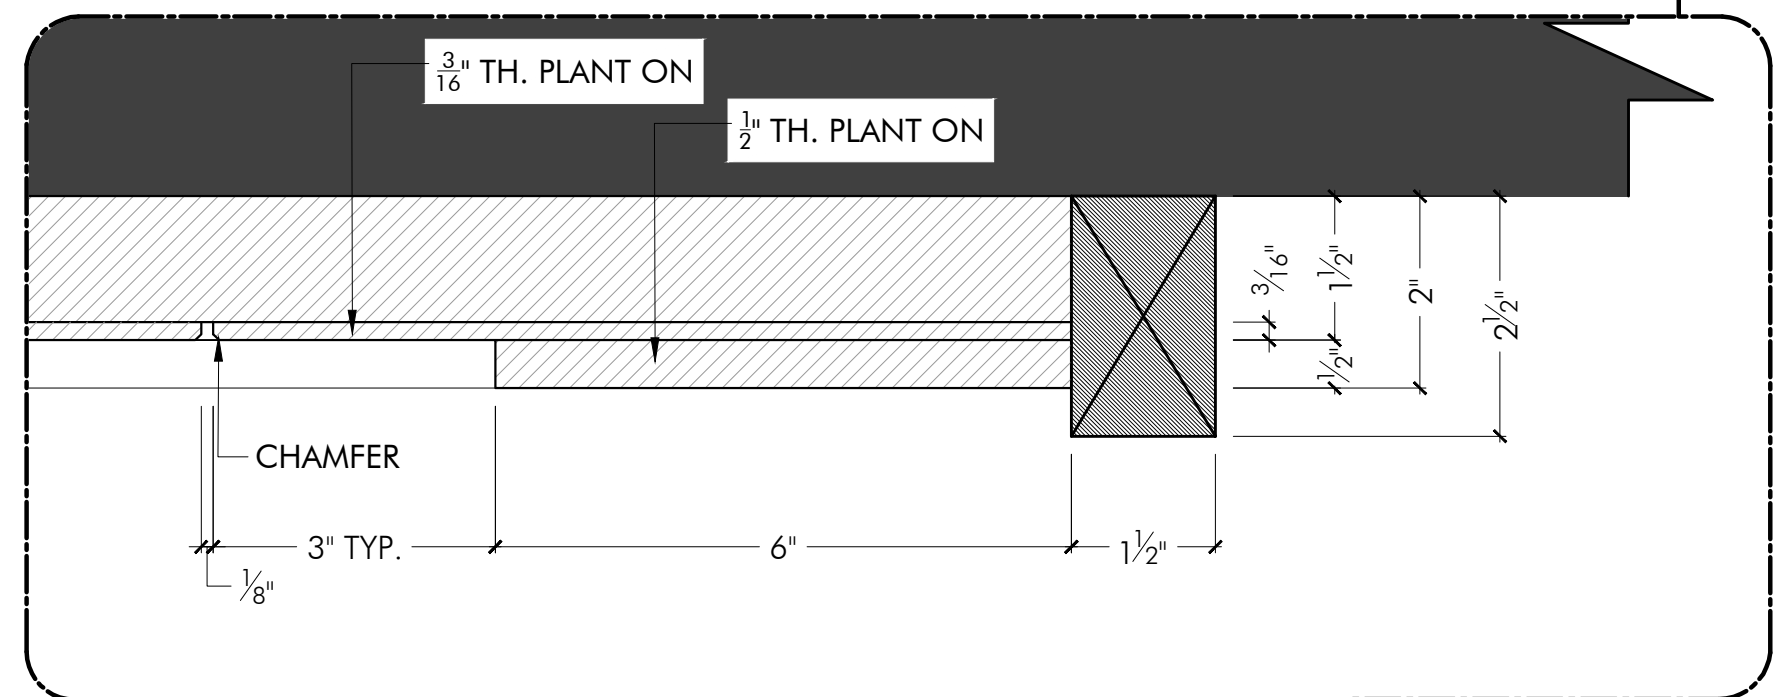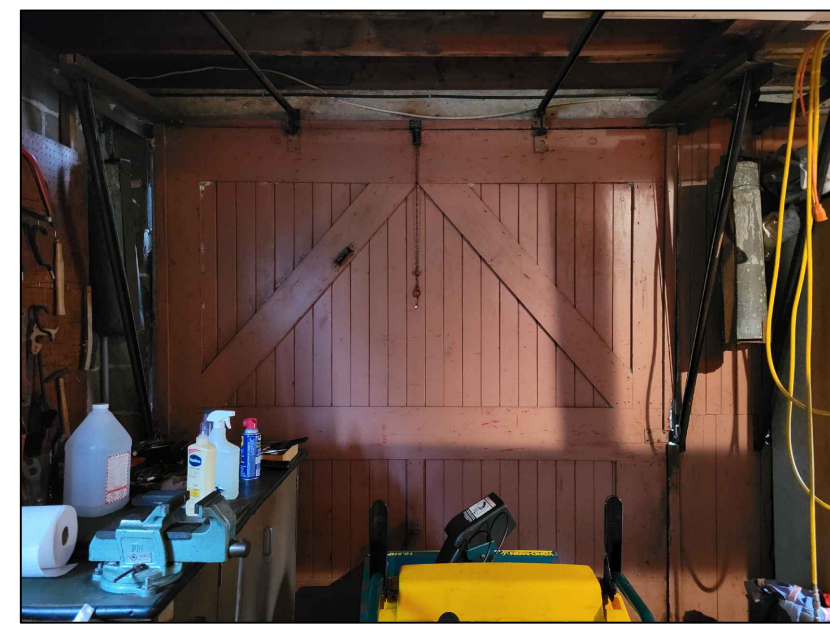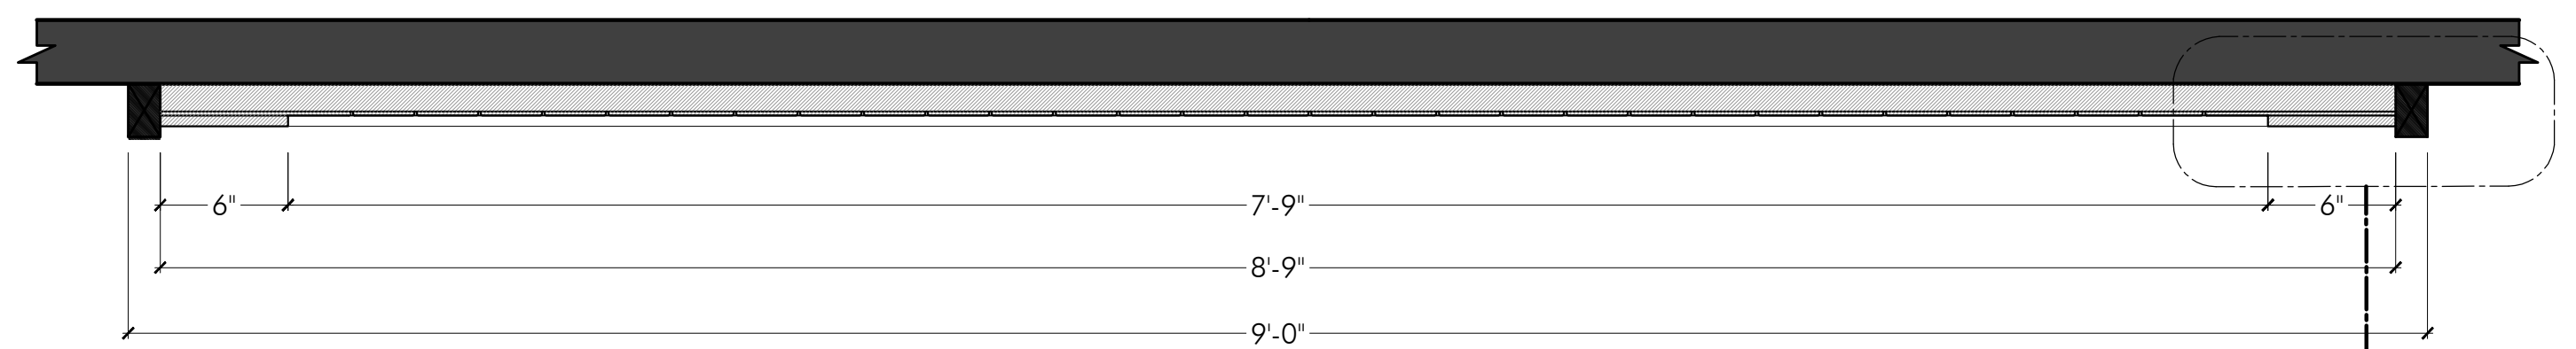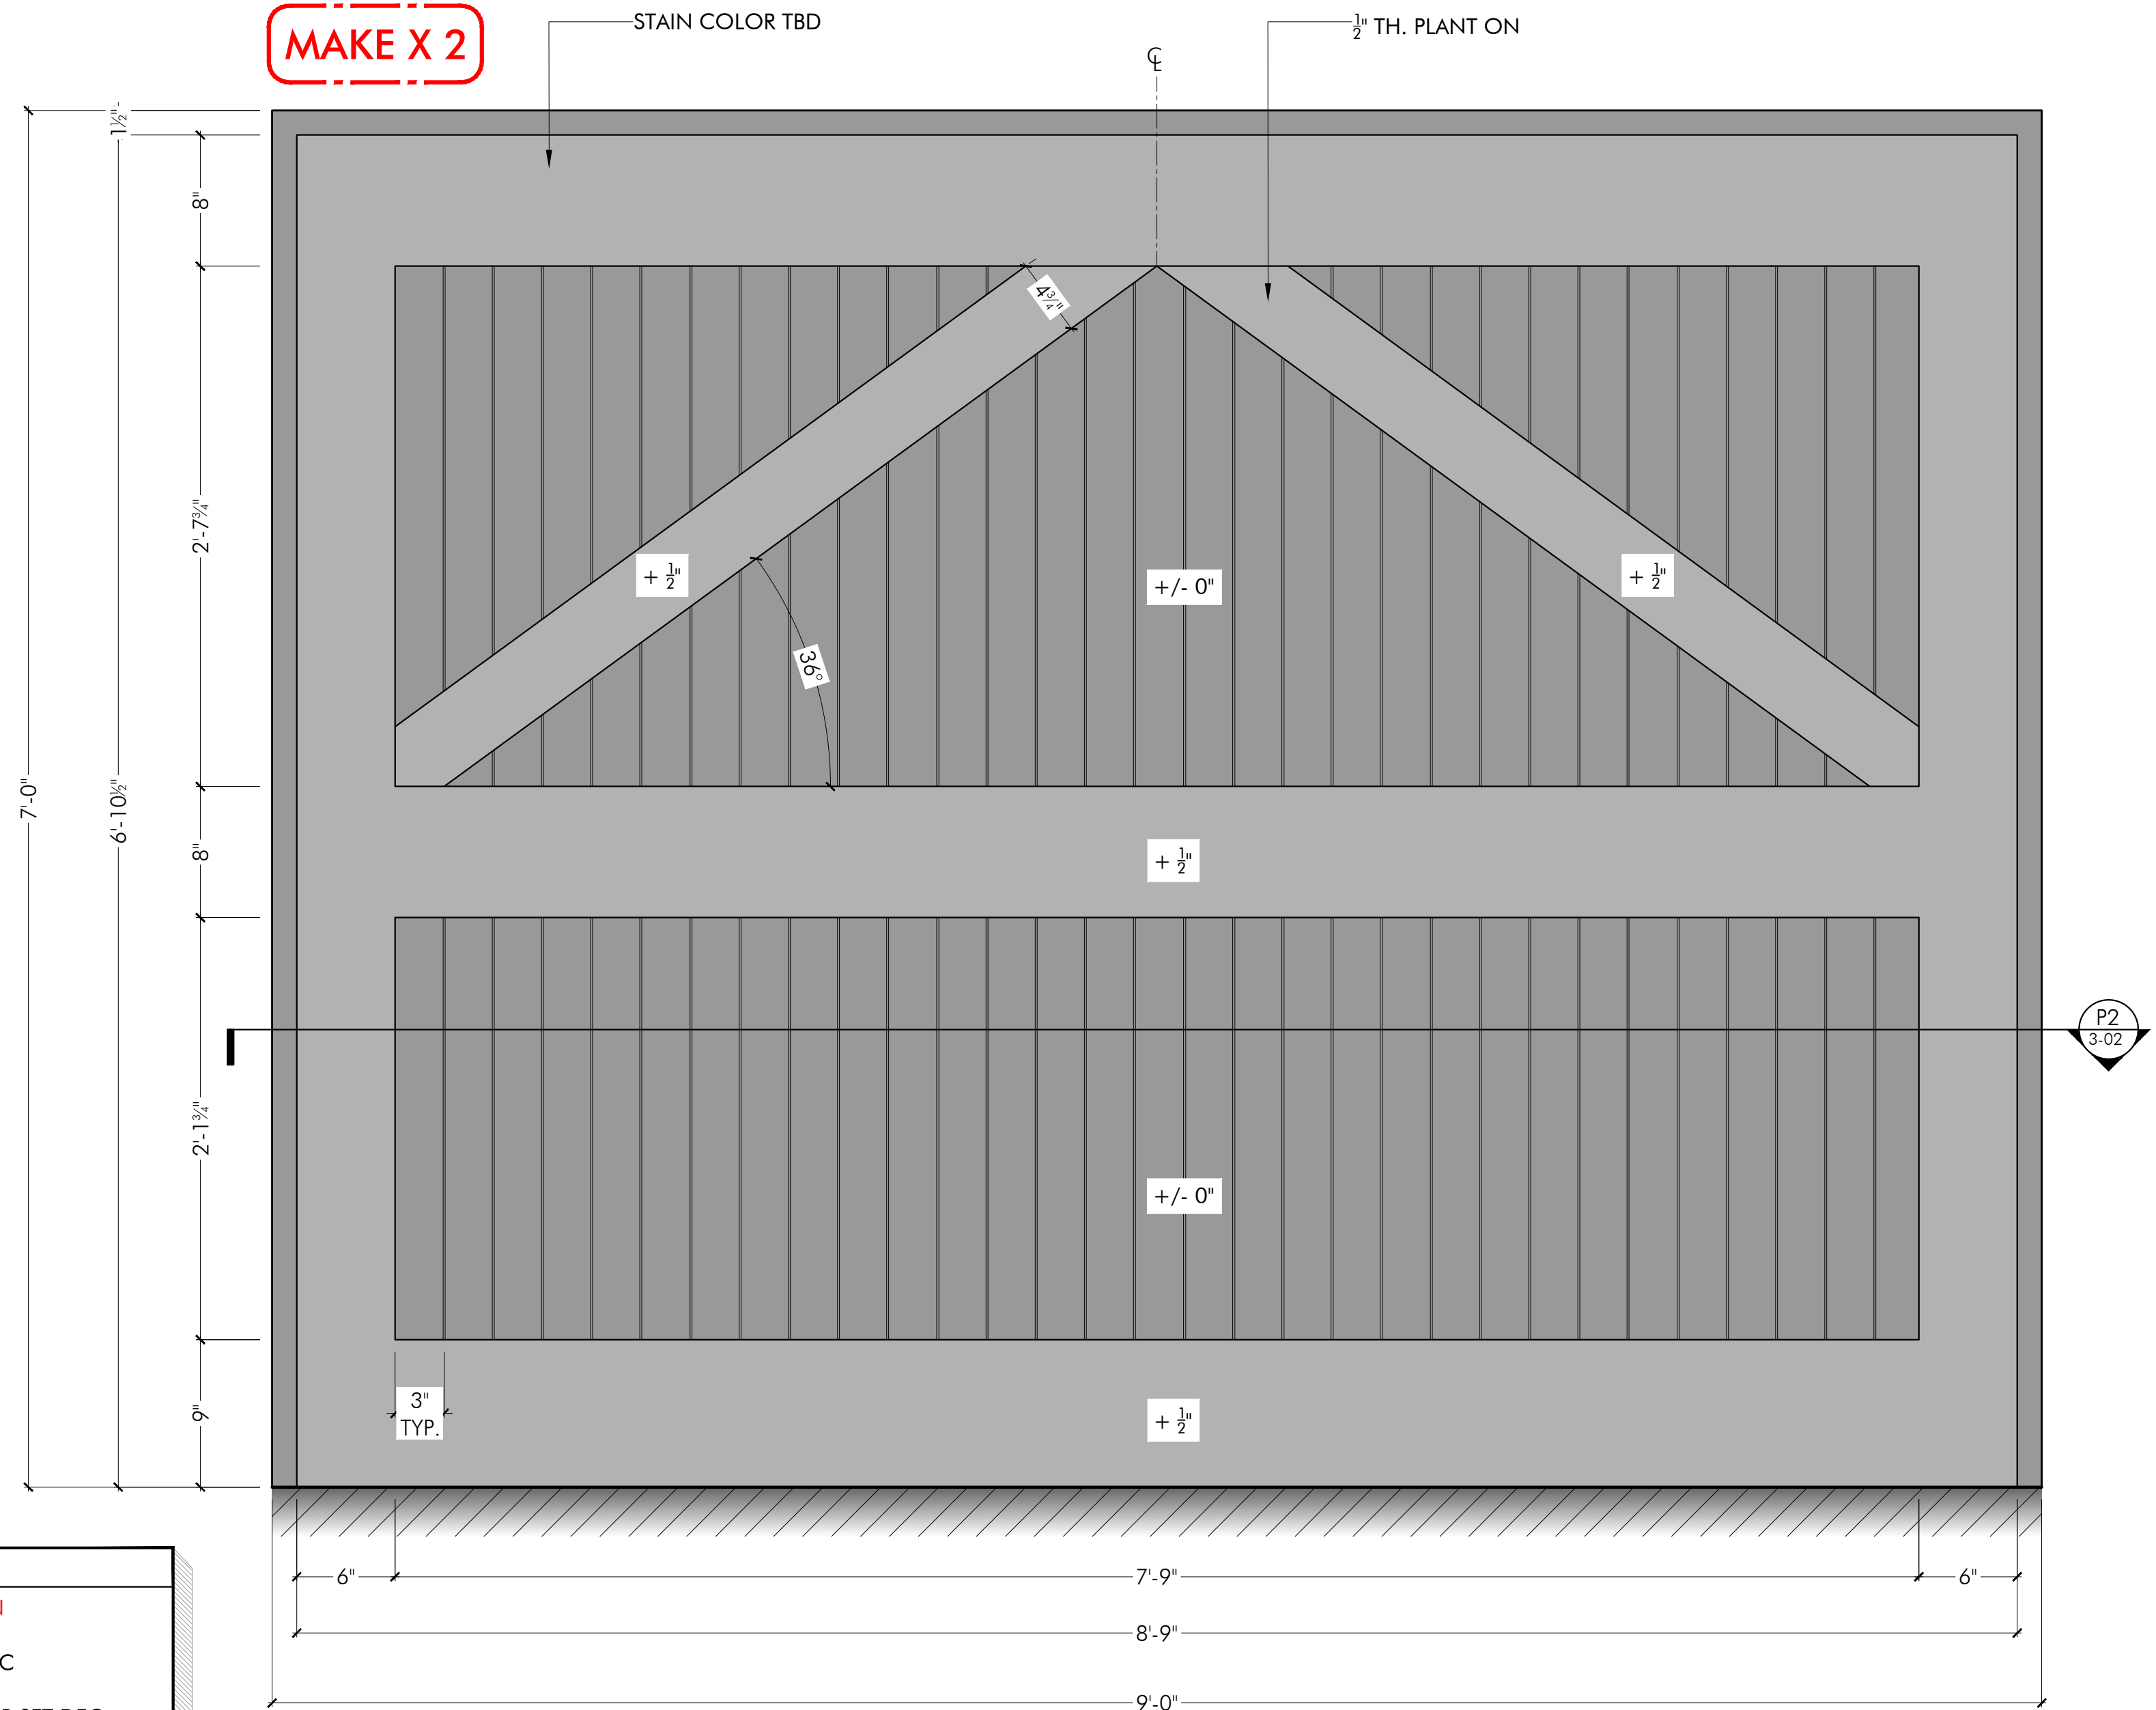

WIP
May 2, 2023

DRAWING NO: 3-02

SET NO: 19

SHOOT DATE: May 19, 2023
ONE-LINER COLOUR: Yellow

DATE: May 2, 2023
DRAWN BY: A. Modi

SHEET SIZE @ 100%: 24X36

SCALE: AS NOTED
LOCATION: 777 KIPLING, TORONTO, ONTARIO

SET: GRIFFIN & MOLLY'S HOUSE - GARAGE
DRAWING: DOOR DETAILS

MONK