




REVISION #2
07/22/2019

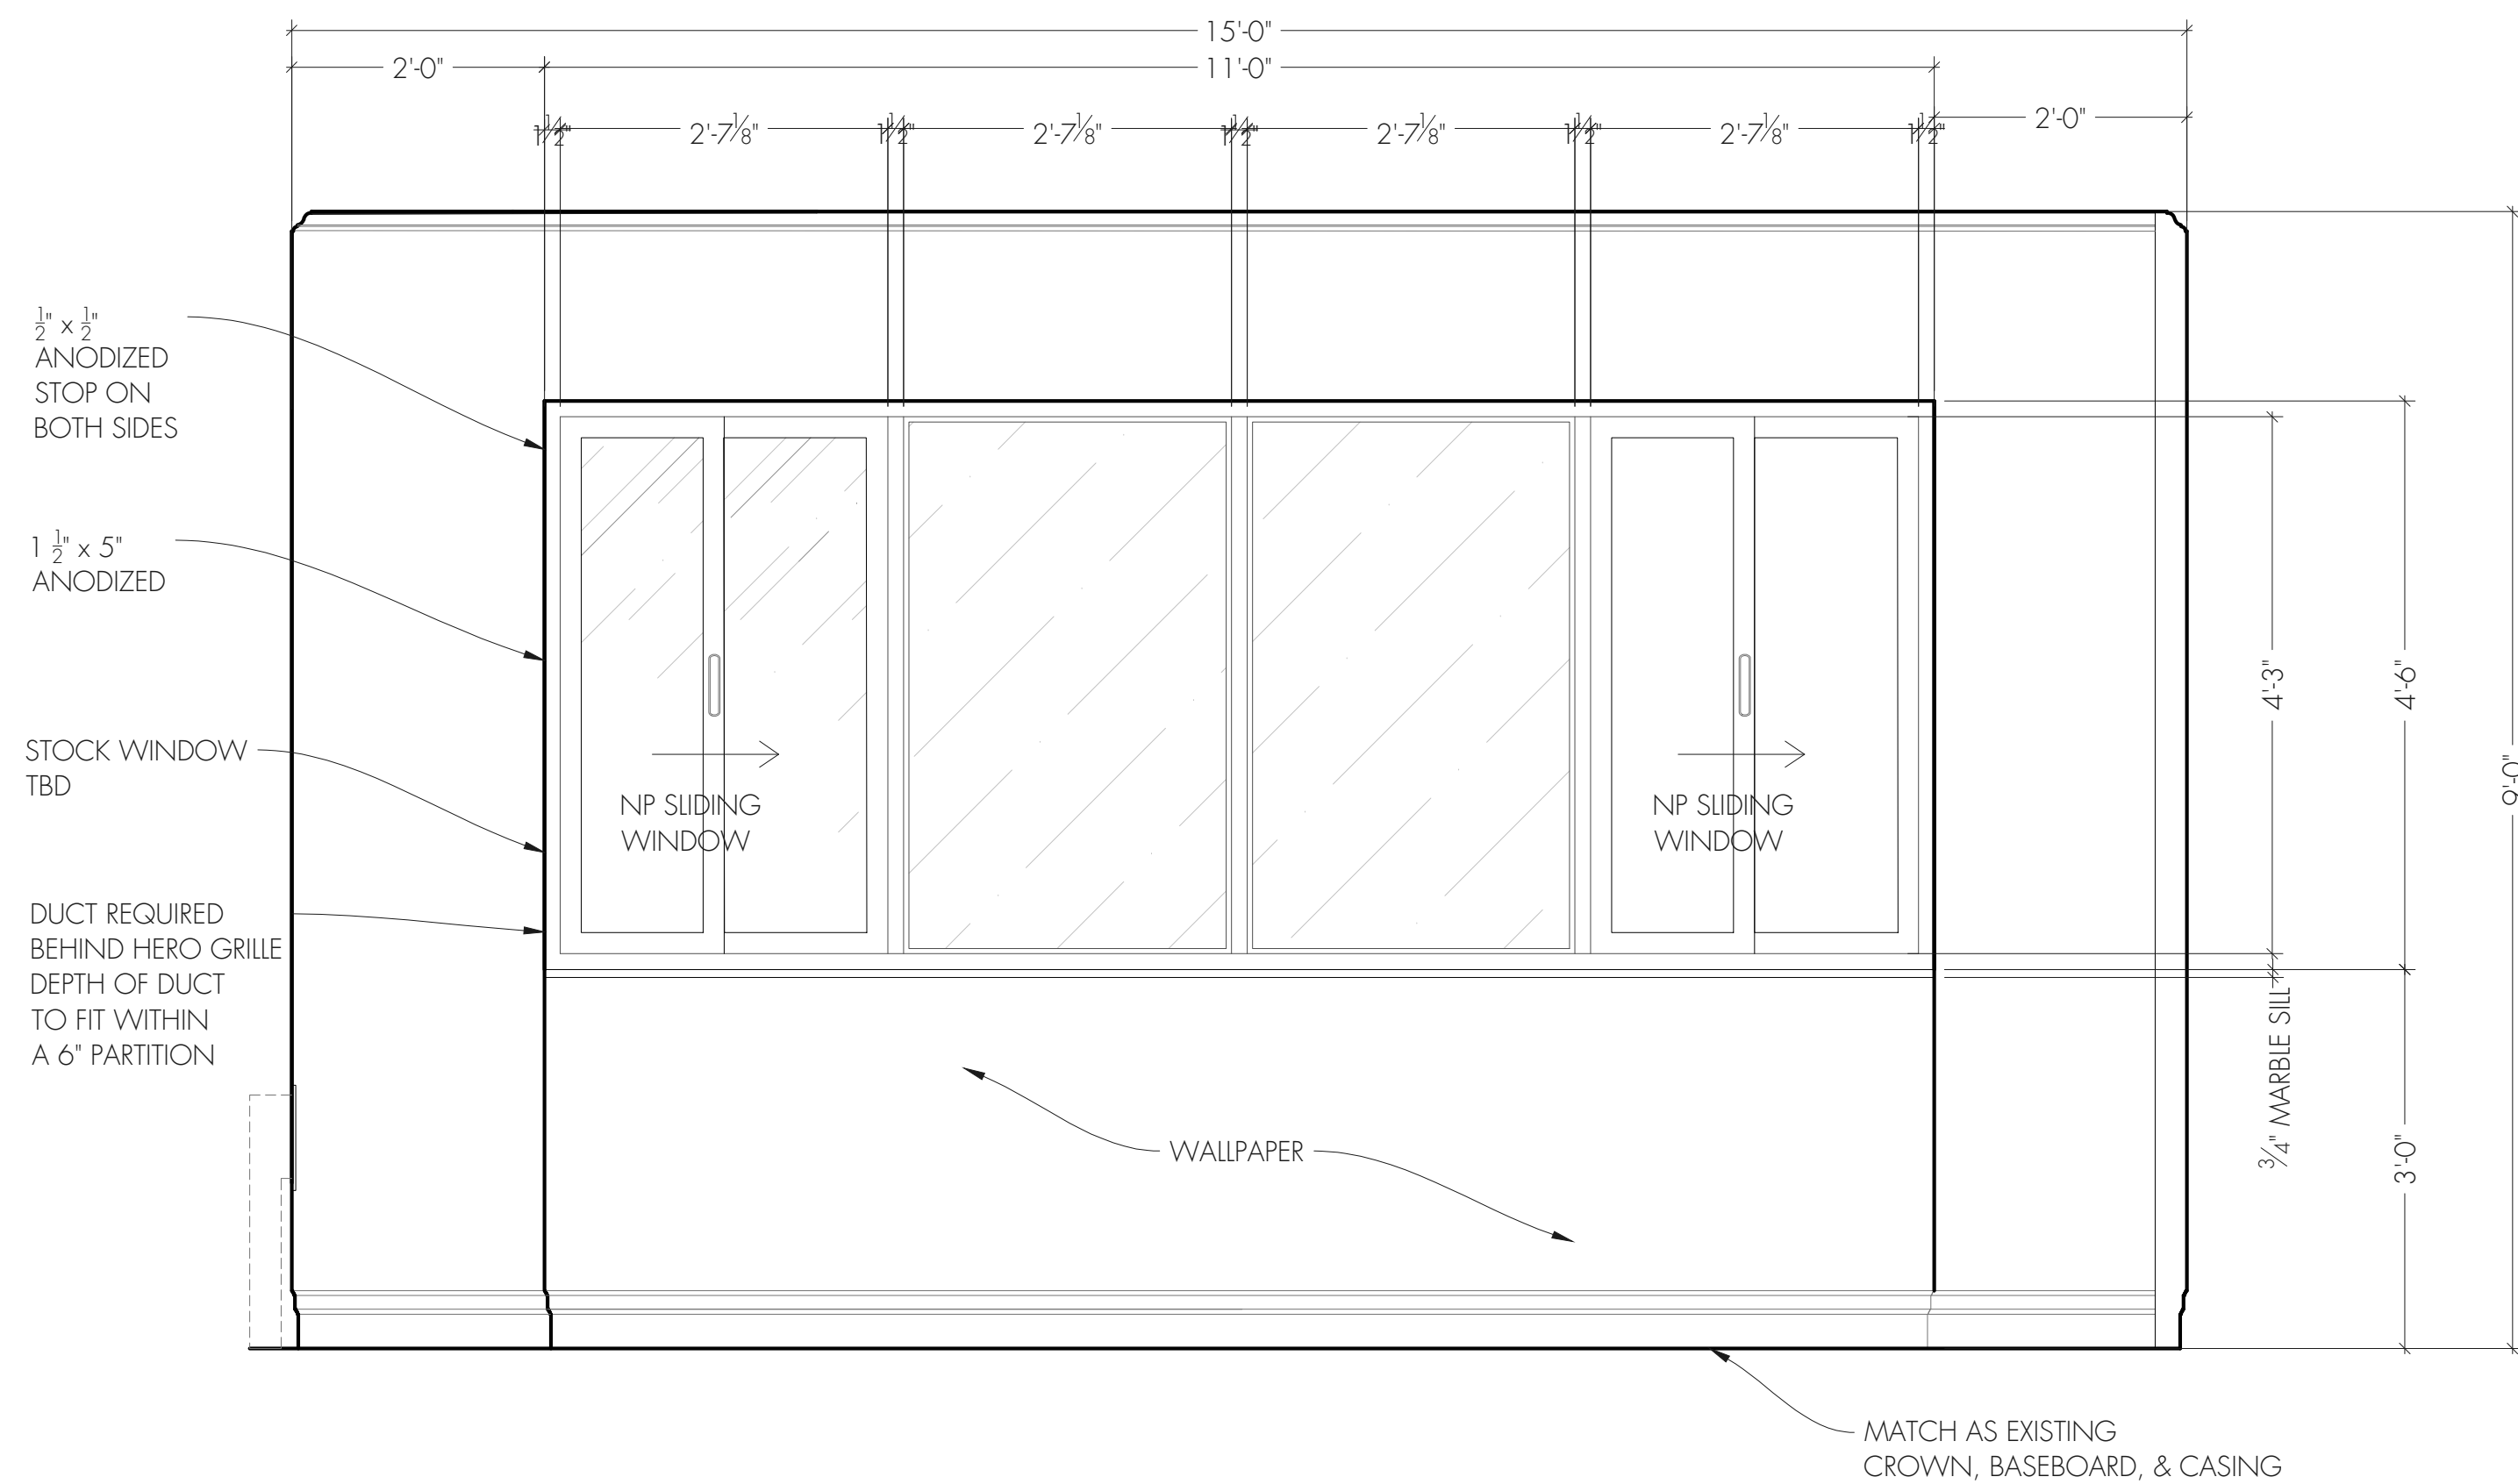


E1 ELEVATION 1
SCALE: 3/4" = 1'-0"

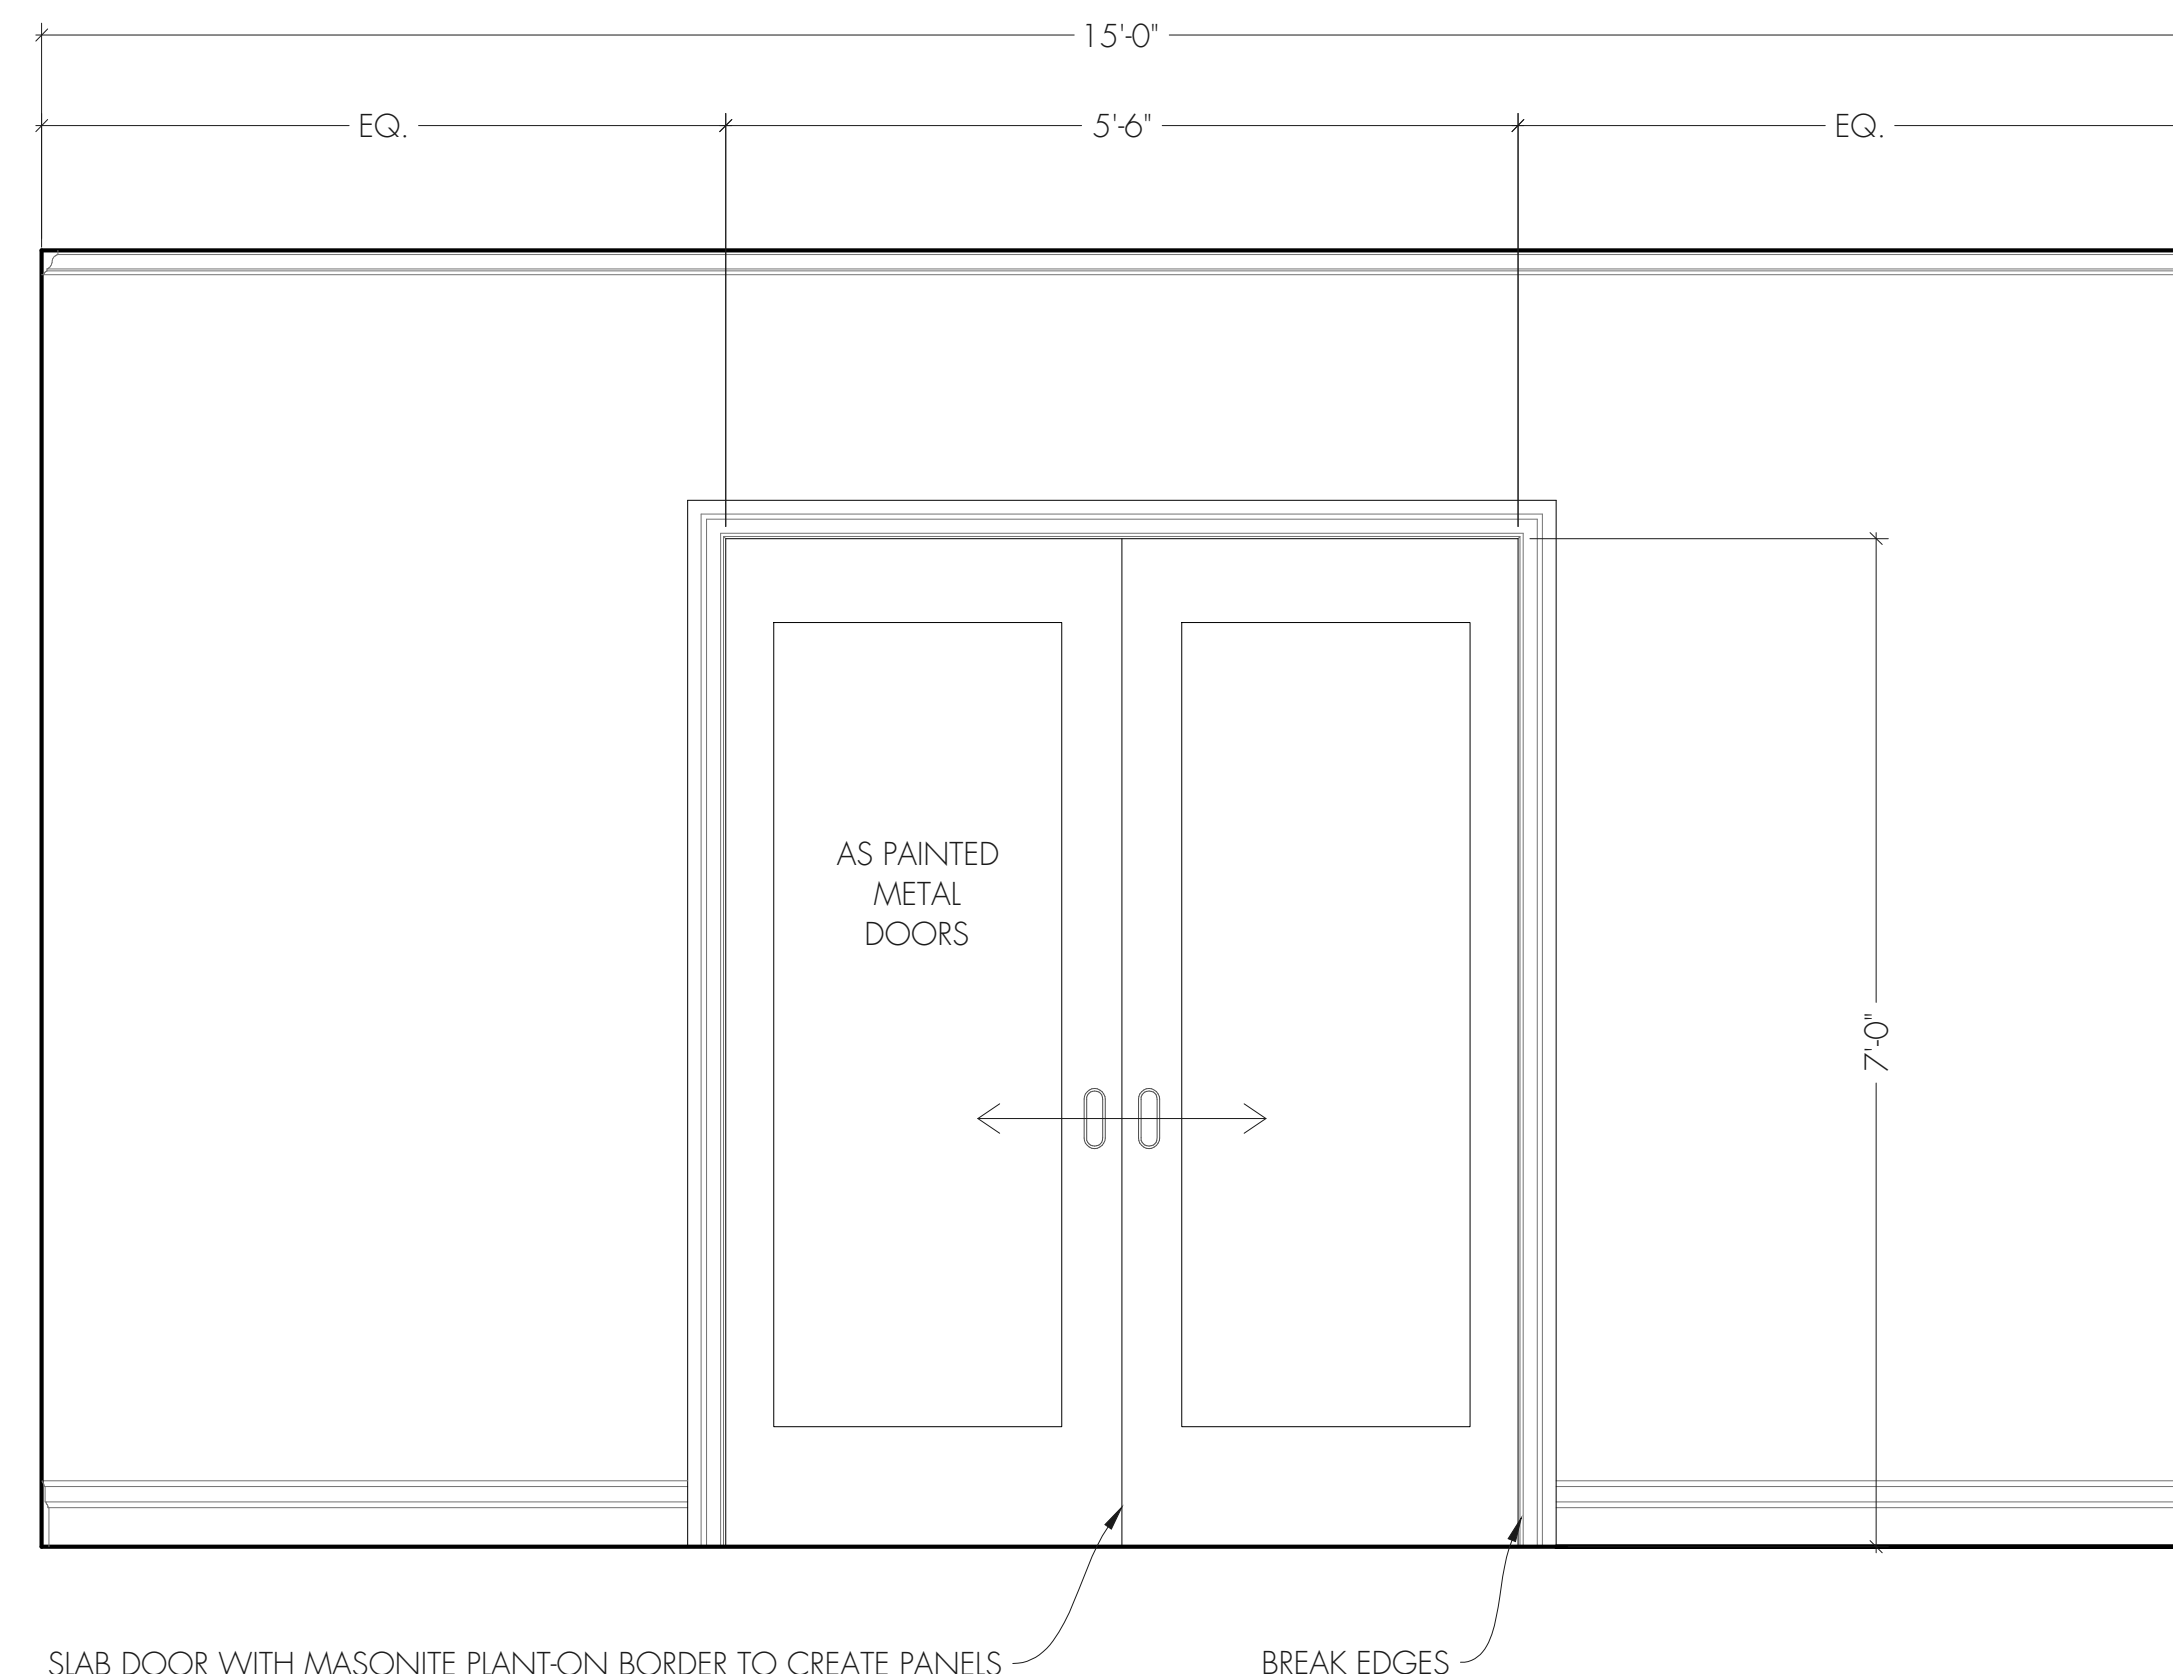


E3 ELEVATION 3
SCALE: 3/4" = 1'-0"

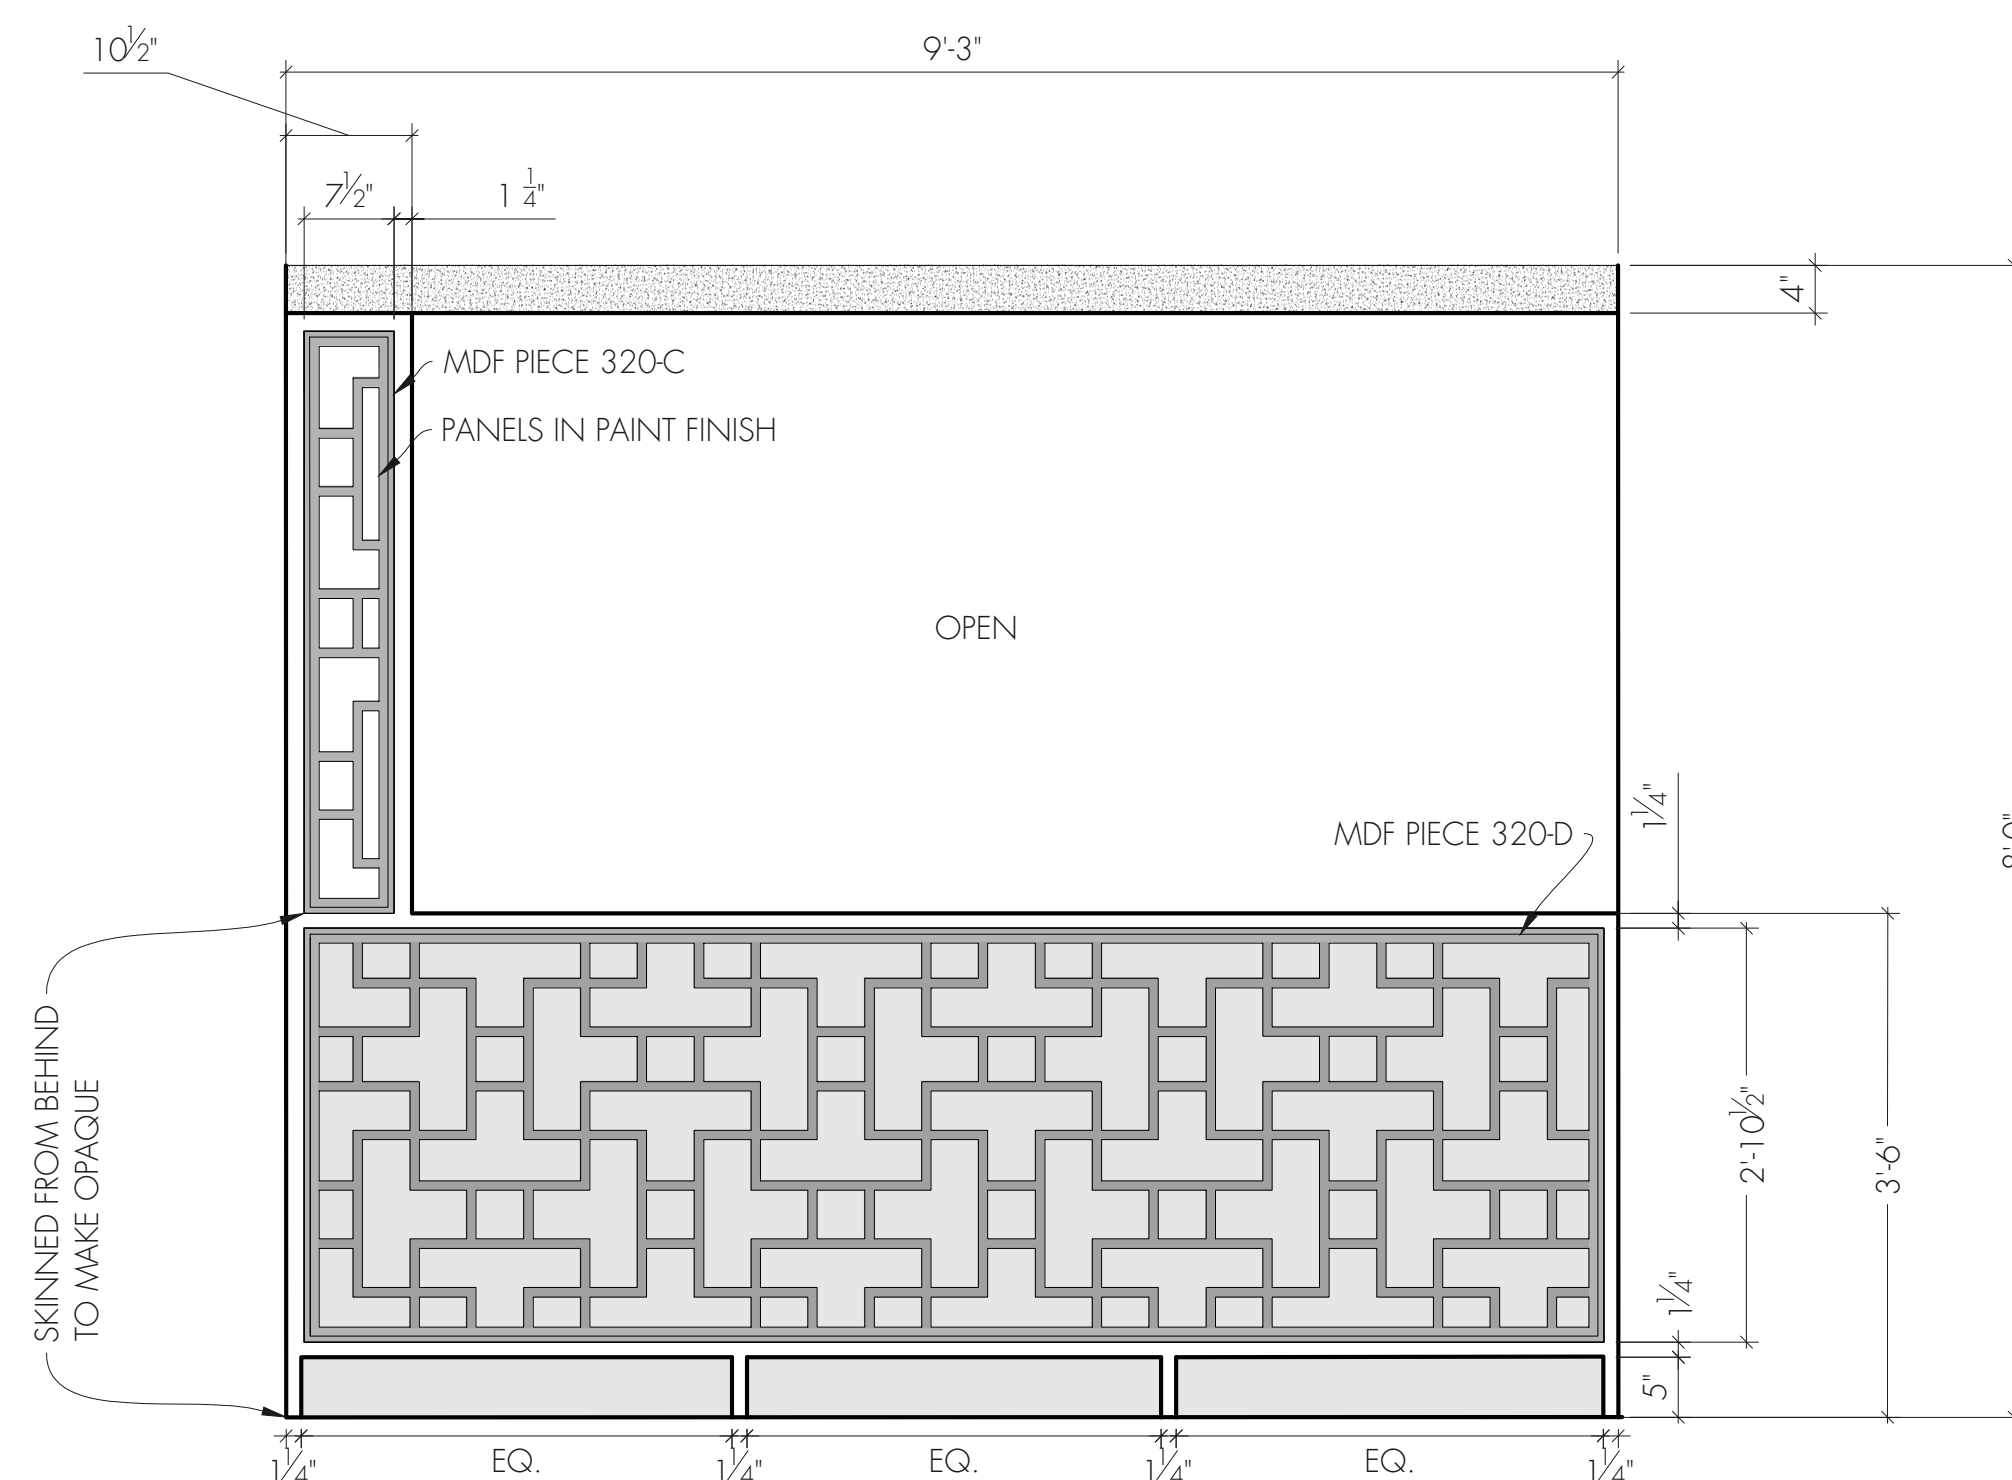

E2 ELEVATION 2
SCALE: 3/4" = 1'-0"

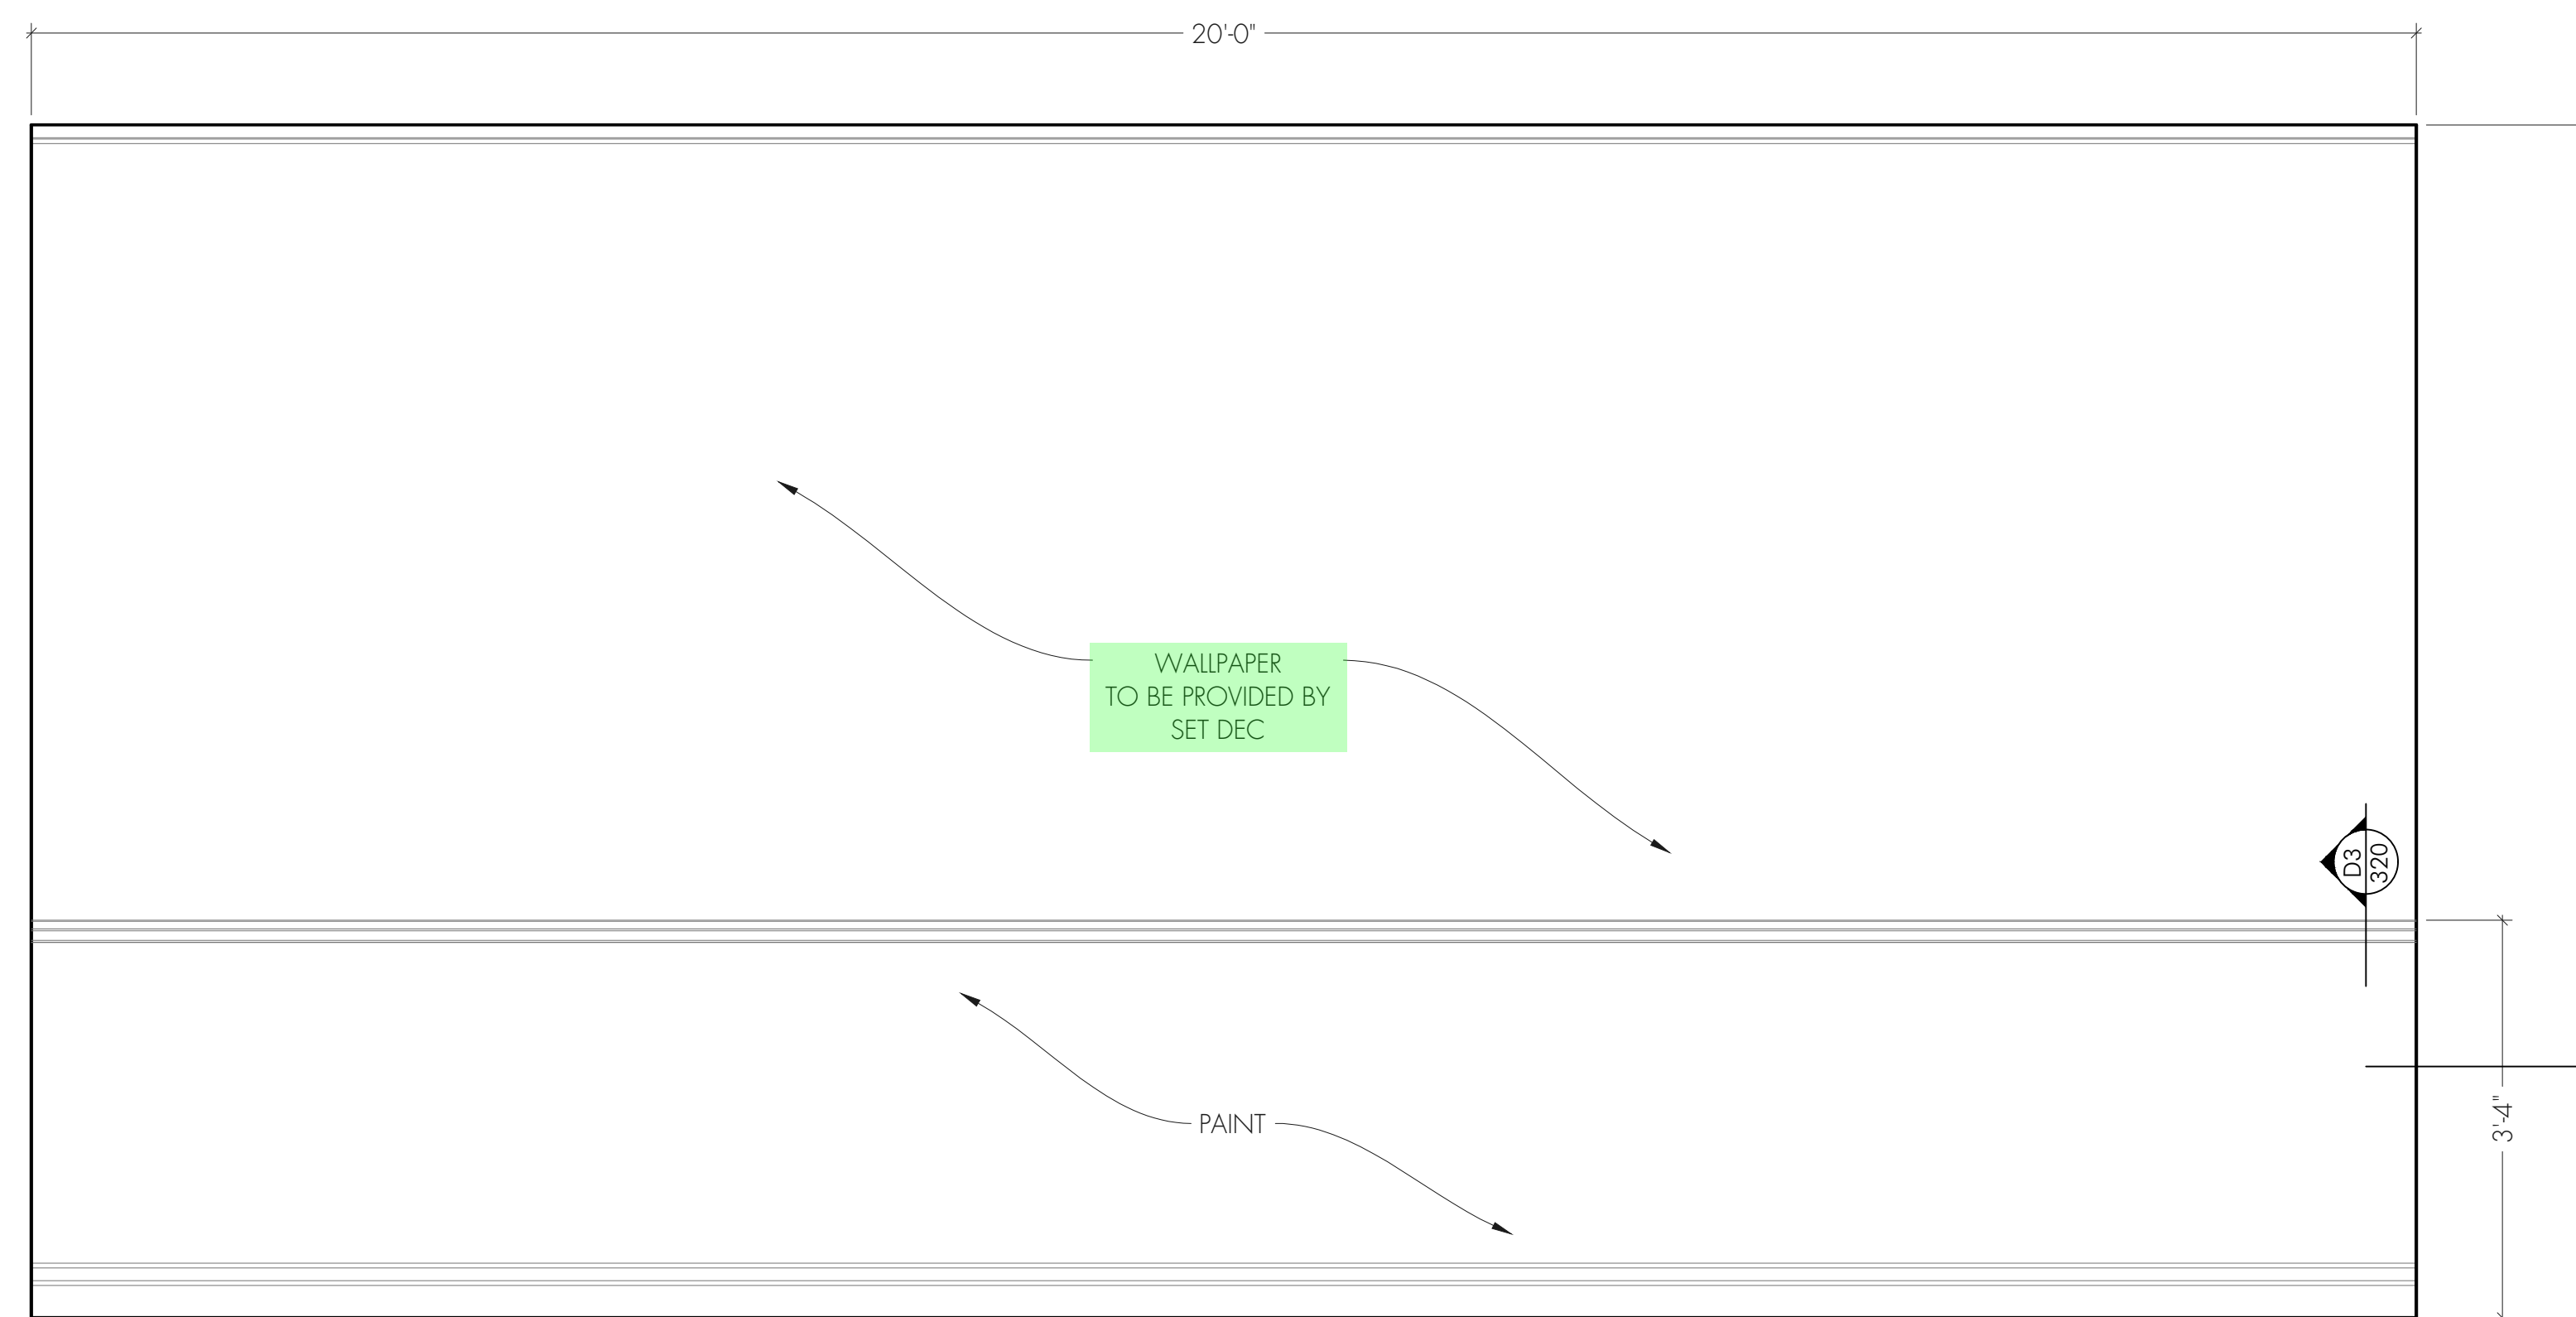


E4 ELEVATION 4
SCALE: 3/4" = 1'-0"

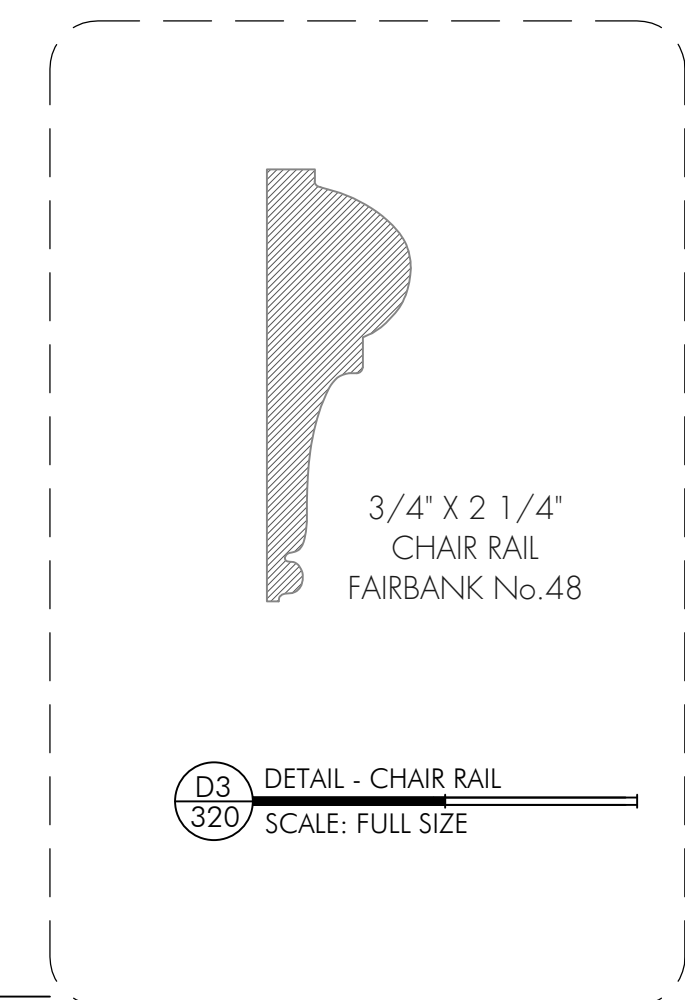


REVISION: SHOOT-OFF WALL ELEVATION ADDED

Mrs. America Productions Ltd. 777 Kipling Avenue, Suite 302B, Toronto, ON M8Z 5Z4 P:416-232-1195 / F:416-232-1190		SET NAME: INT - DEAUVILLE HOTEL SHIRLEY'S SUITE	
DRAWING: PLANS, SECTIONS, ELEVATIONS		LOCATION: DUFFERIN GATE	
EP #: 103		DRAWN BY: M2 / AM	
DIRECTORS: Amma Asante		SCALE: AS NOTED @ 24"x36"	
PROD DESIGNER: MARA LEPERE-SCHLOPP		DATE: 07/22/2019	
ART DIRECTOR: KIMBERLEY ZAHARCO		SET #: 320	DWG #: 02

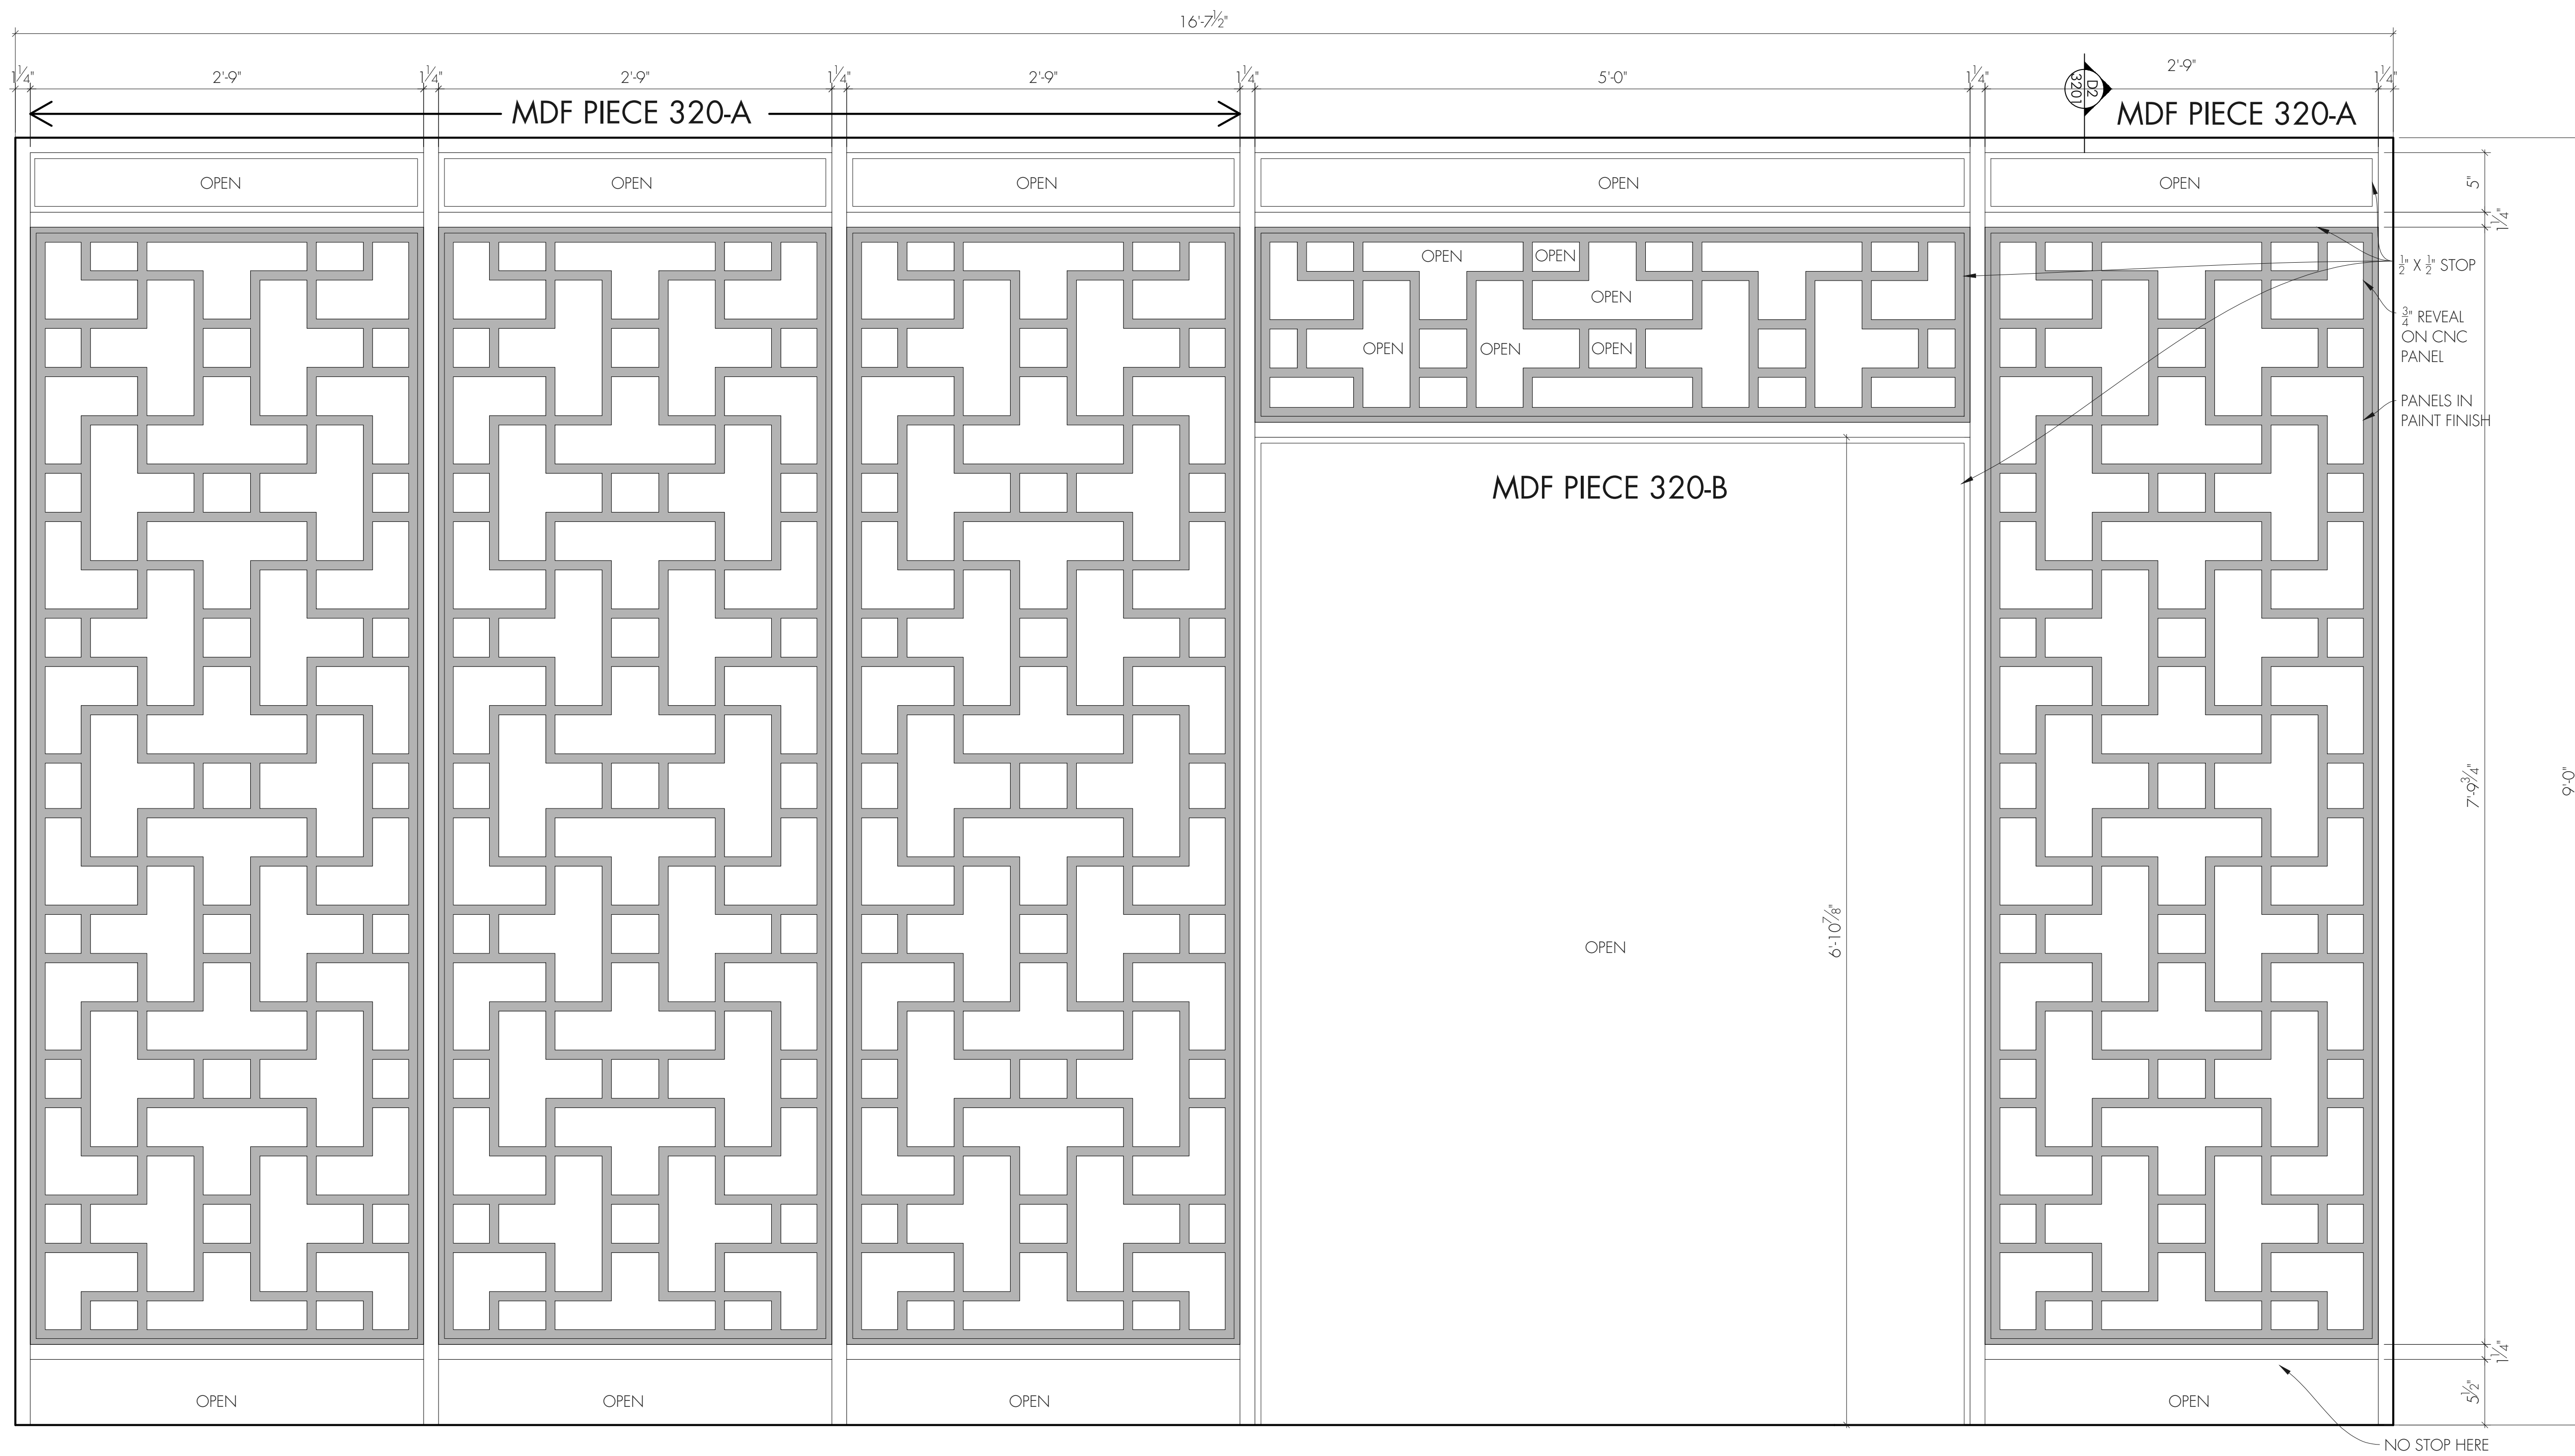

D1
320
DETAIL ELEVATION
SCALE: 1 1/2" = 1'-0"

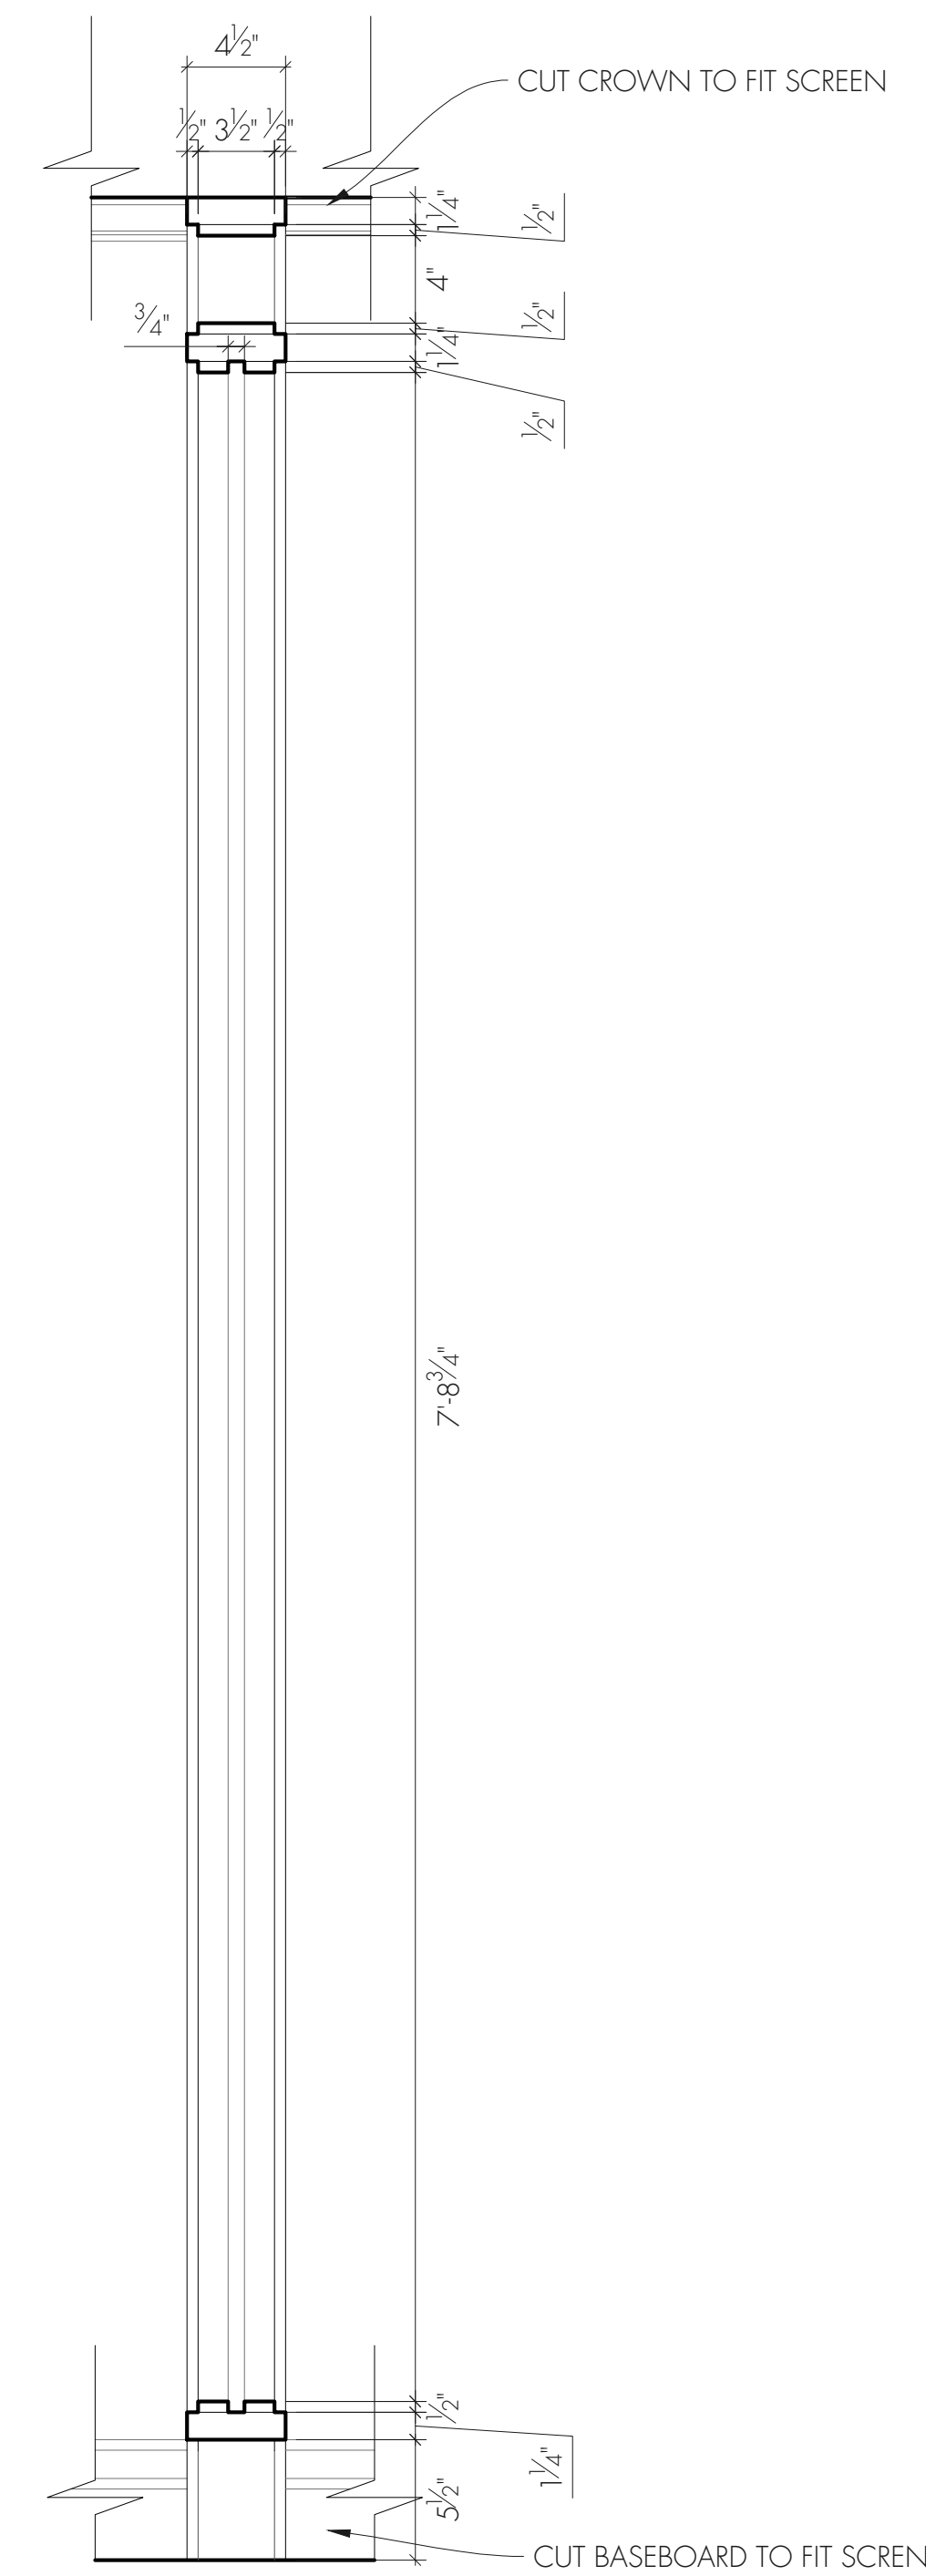

D2
320
DETAIL SECTION
SCALE: 1 1/2" = 1'-0"

REVISION #2
07/22/2019

Mrs. America Productions Ltd. 777 Kipling Avenue, Suite 3026, Toronto, ON M8Z 5Z4 P:416-232-1195 / F:416-232-1190	SET NAME: INT - DEAUVILLE HOTEL SHIRLEY'S SUITE	
	DRAWING: SECTIONS, ELEVATIONS, DETAILS	
	LOCATION: DUFFERIN GATE	
	DRAWN BY: M2 / AM	
	EP #: 103	SCALE: AS NOTED @ 24"x36"
DIRECTORS: Amma Asante	SET #:	DATE: 07/10/2019
PROD DESIGNER: MARA LEPERE-SCHLOOP	320	DWG #:
ART DIRECTOR: KIMBERLEY ZAHARKO		03