




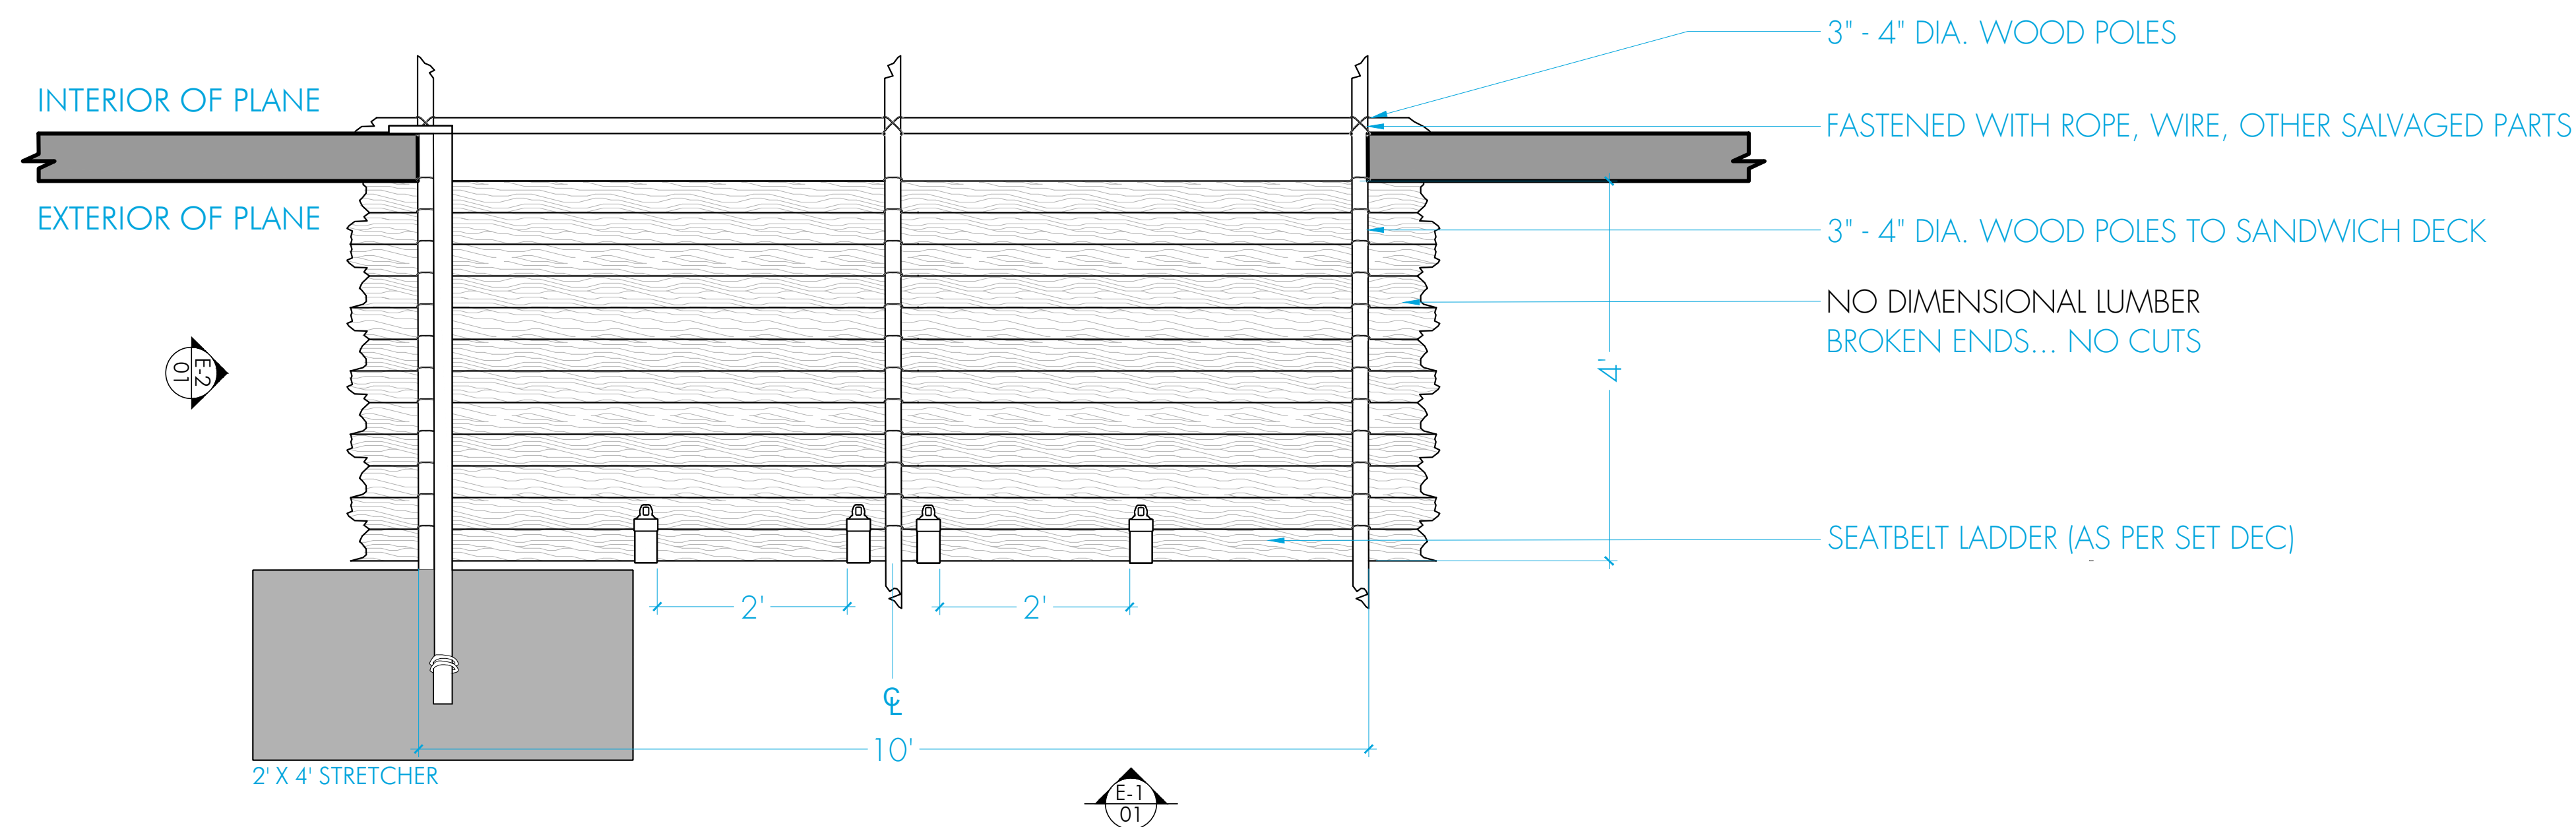


P-1
01 PLAN - RANGER'S CAMP DECK
SCALE: 3/4" = 1'-0"

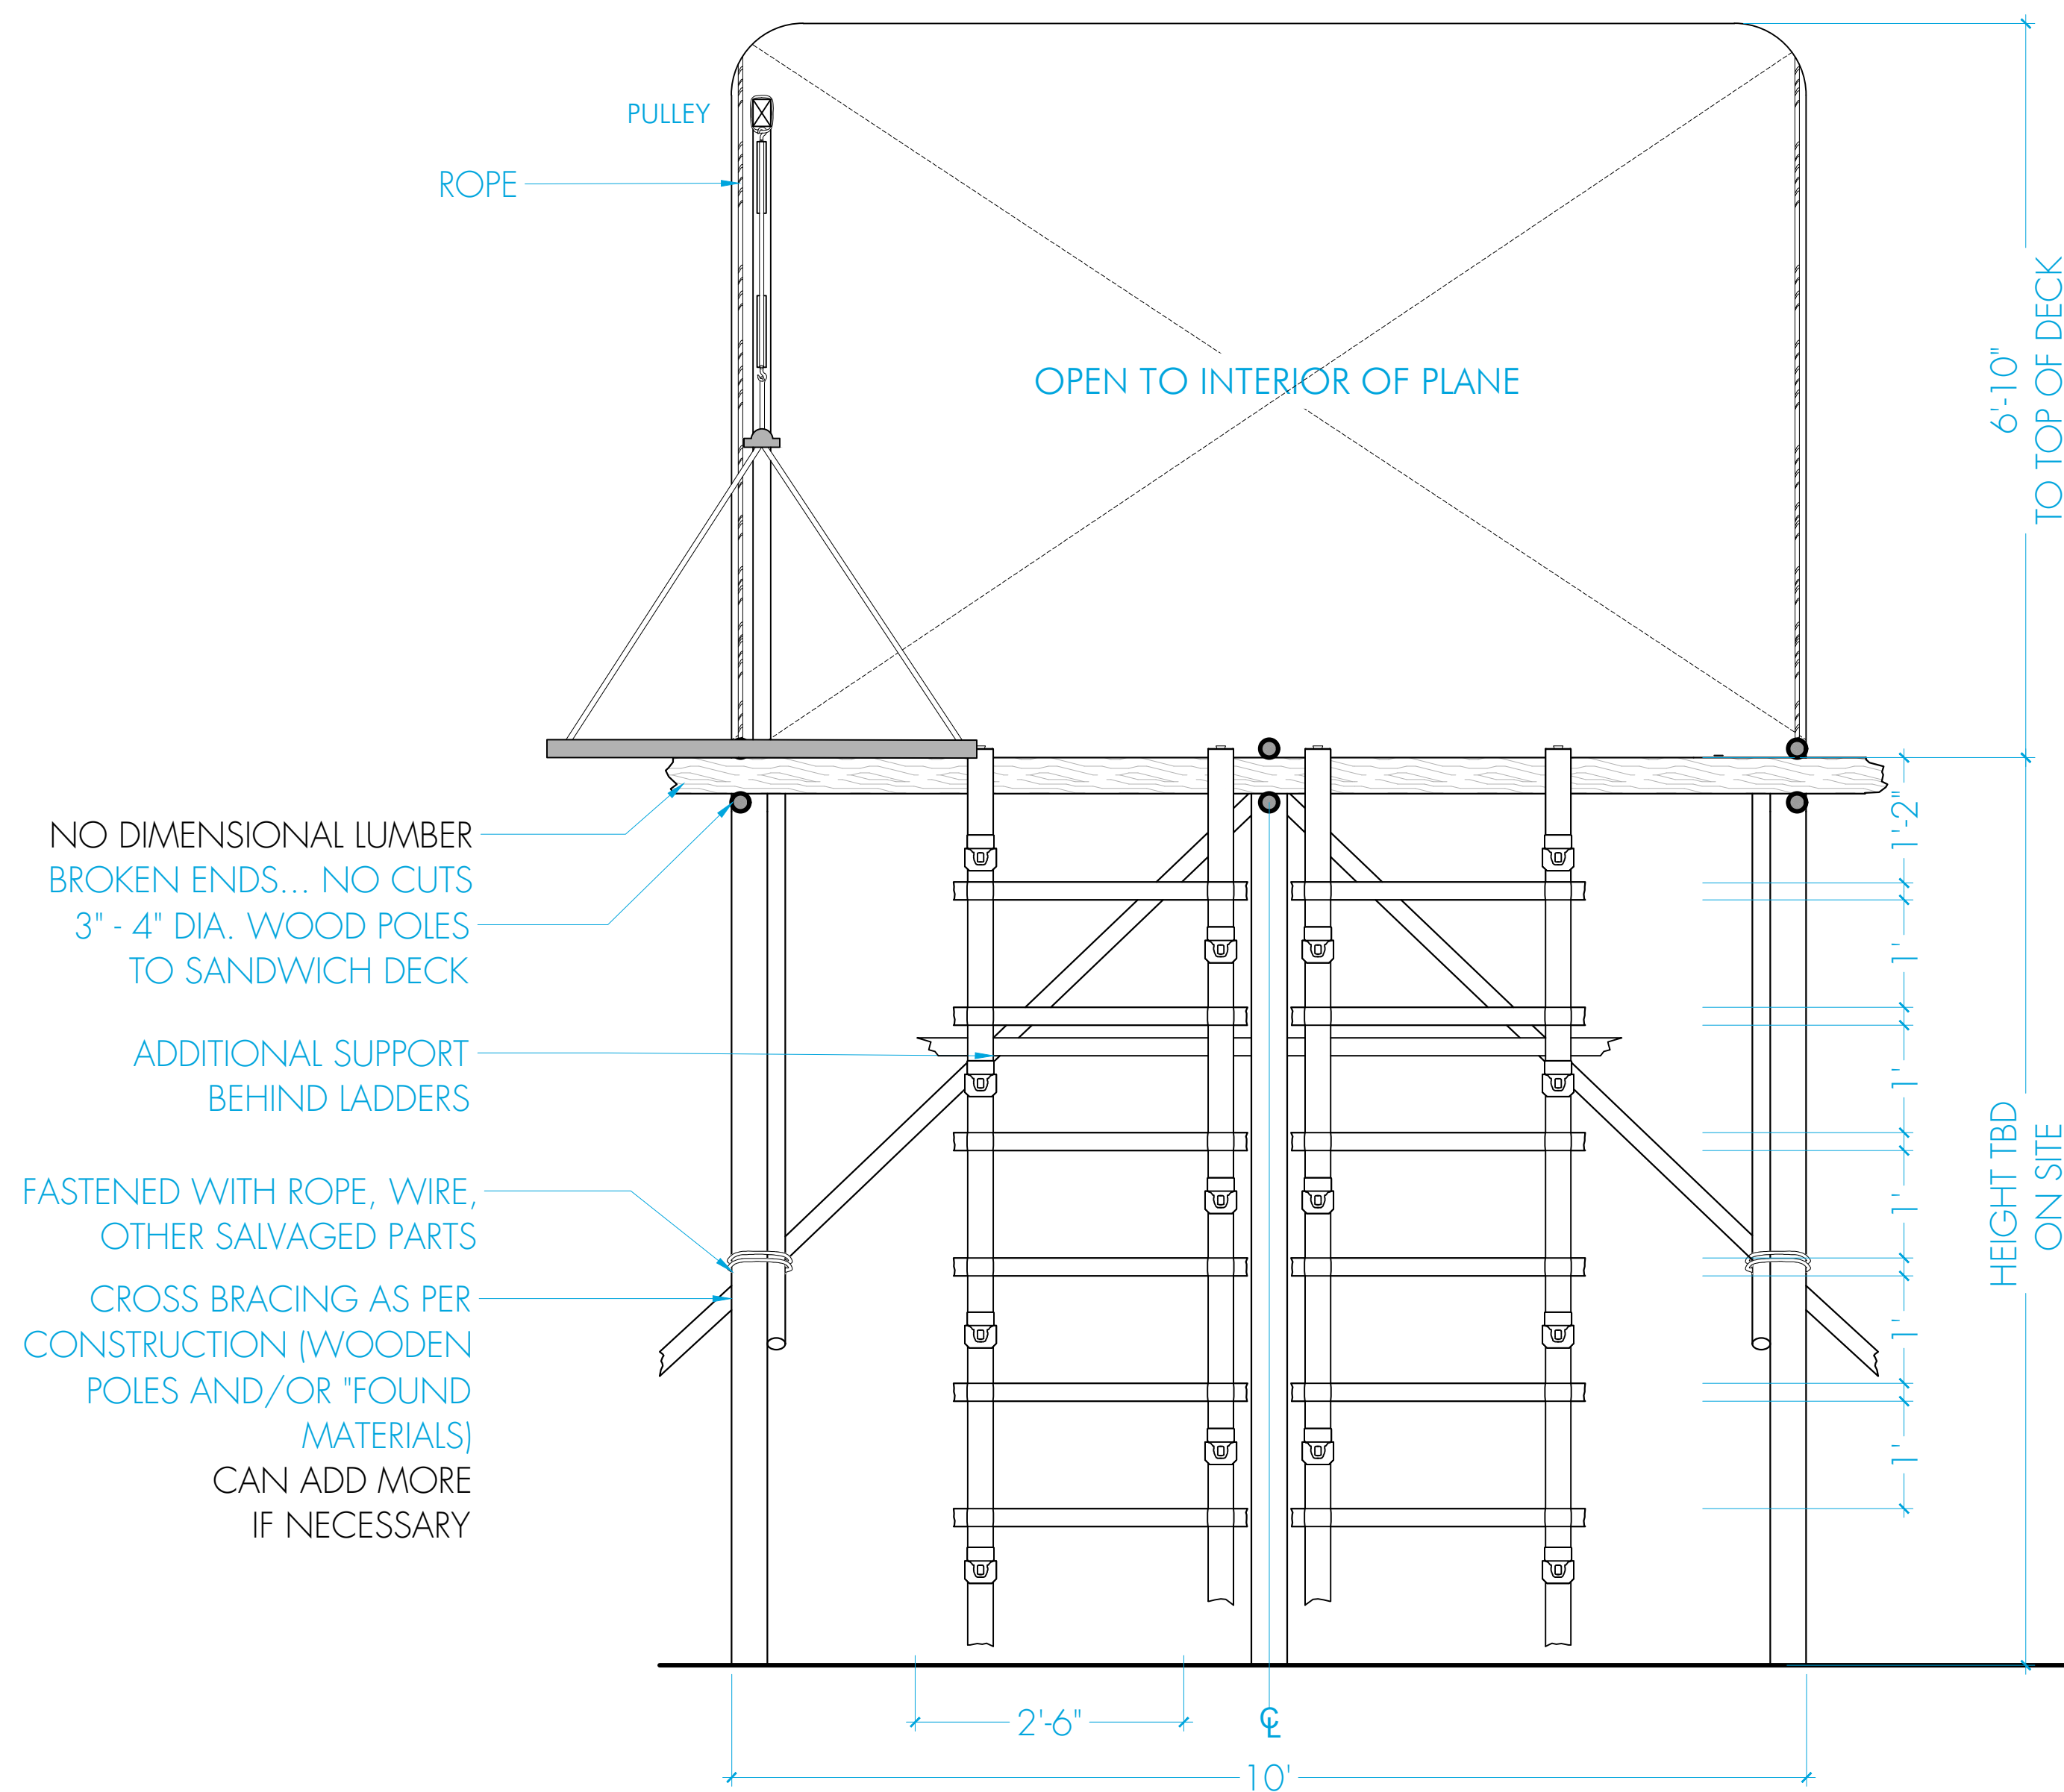


E-1
01 ELEVATION - RANGER'S CAMP DECK
SCALE: 3/4" = 1'-0"

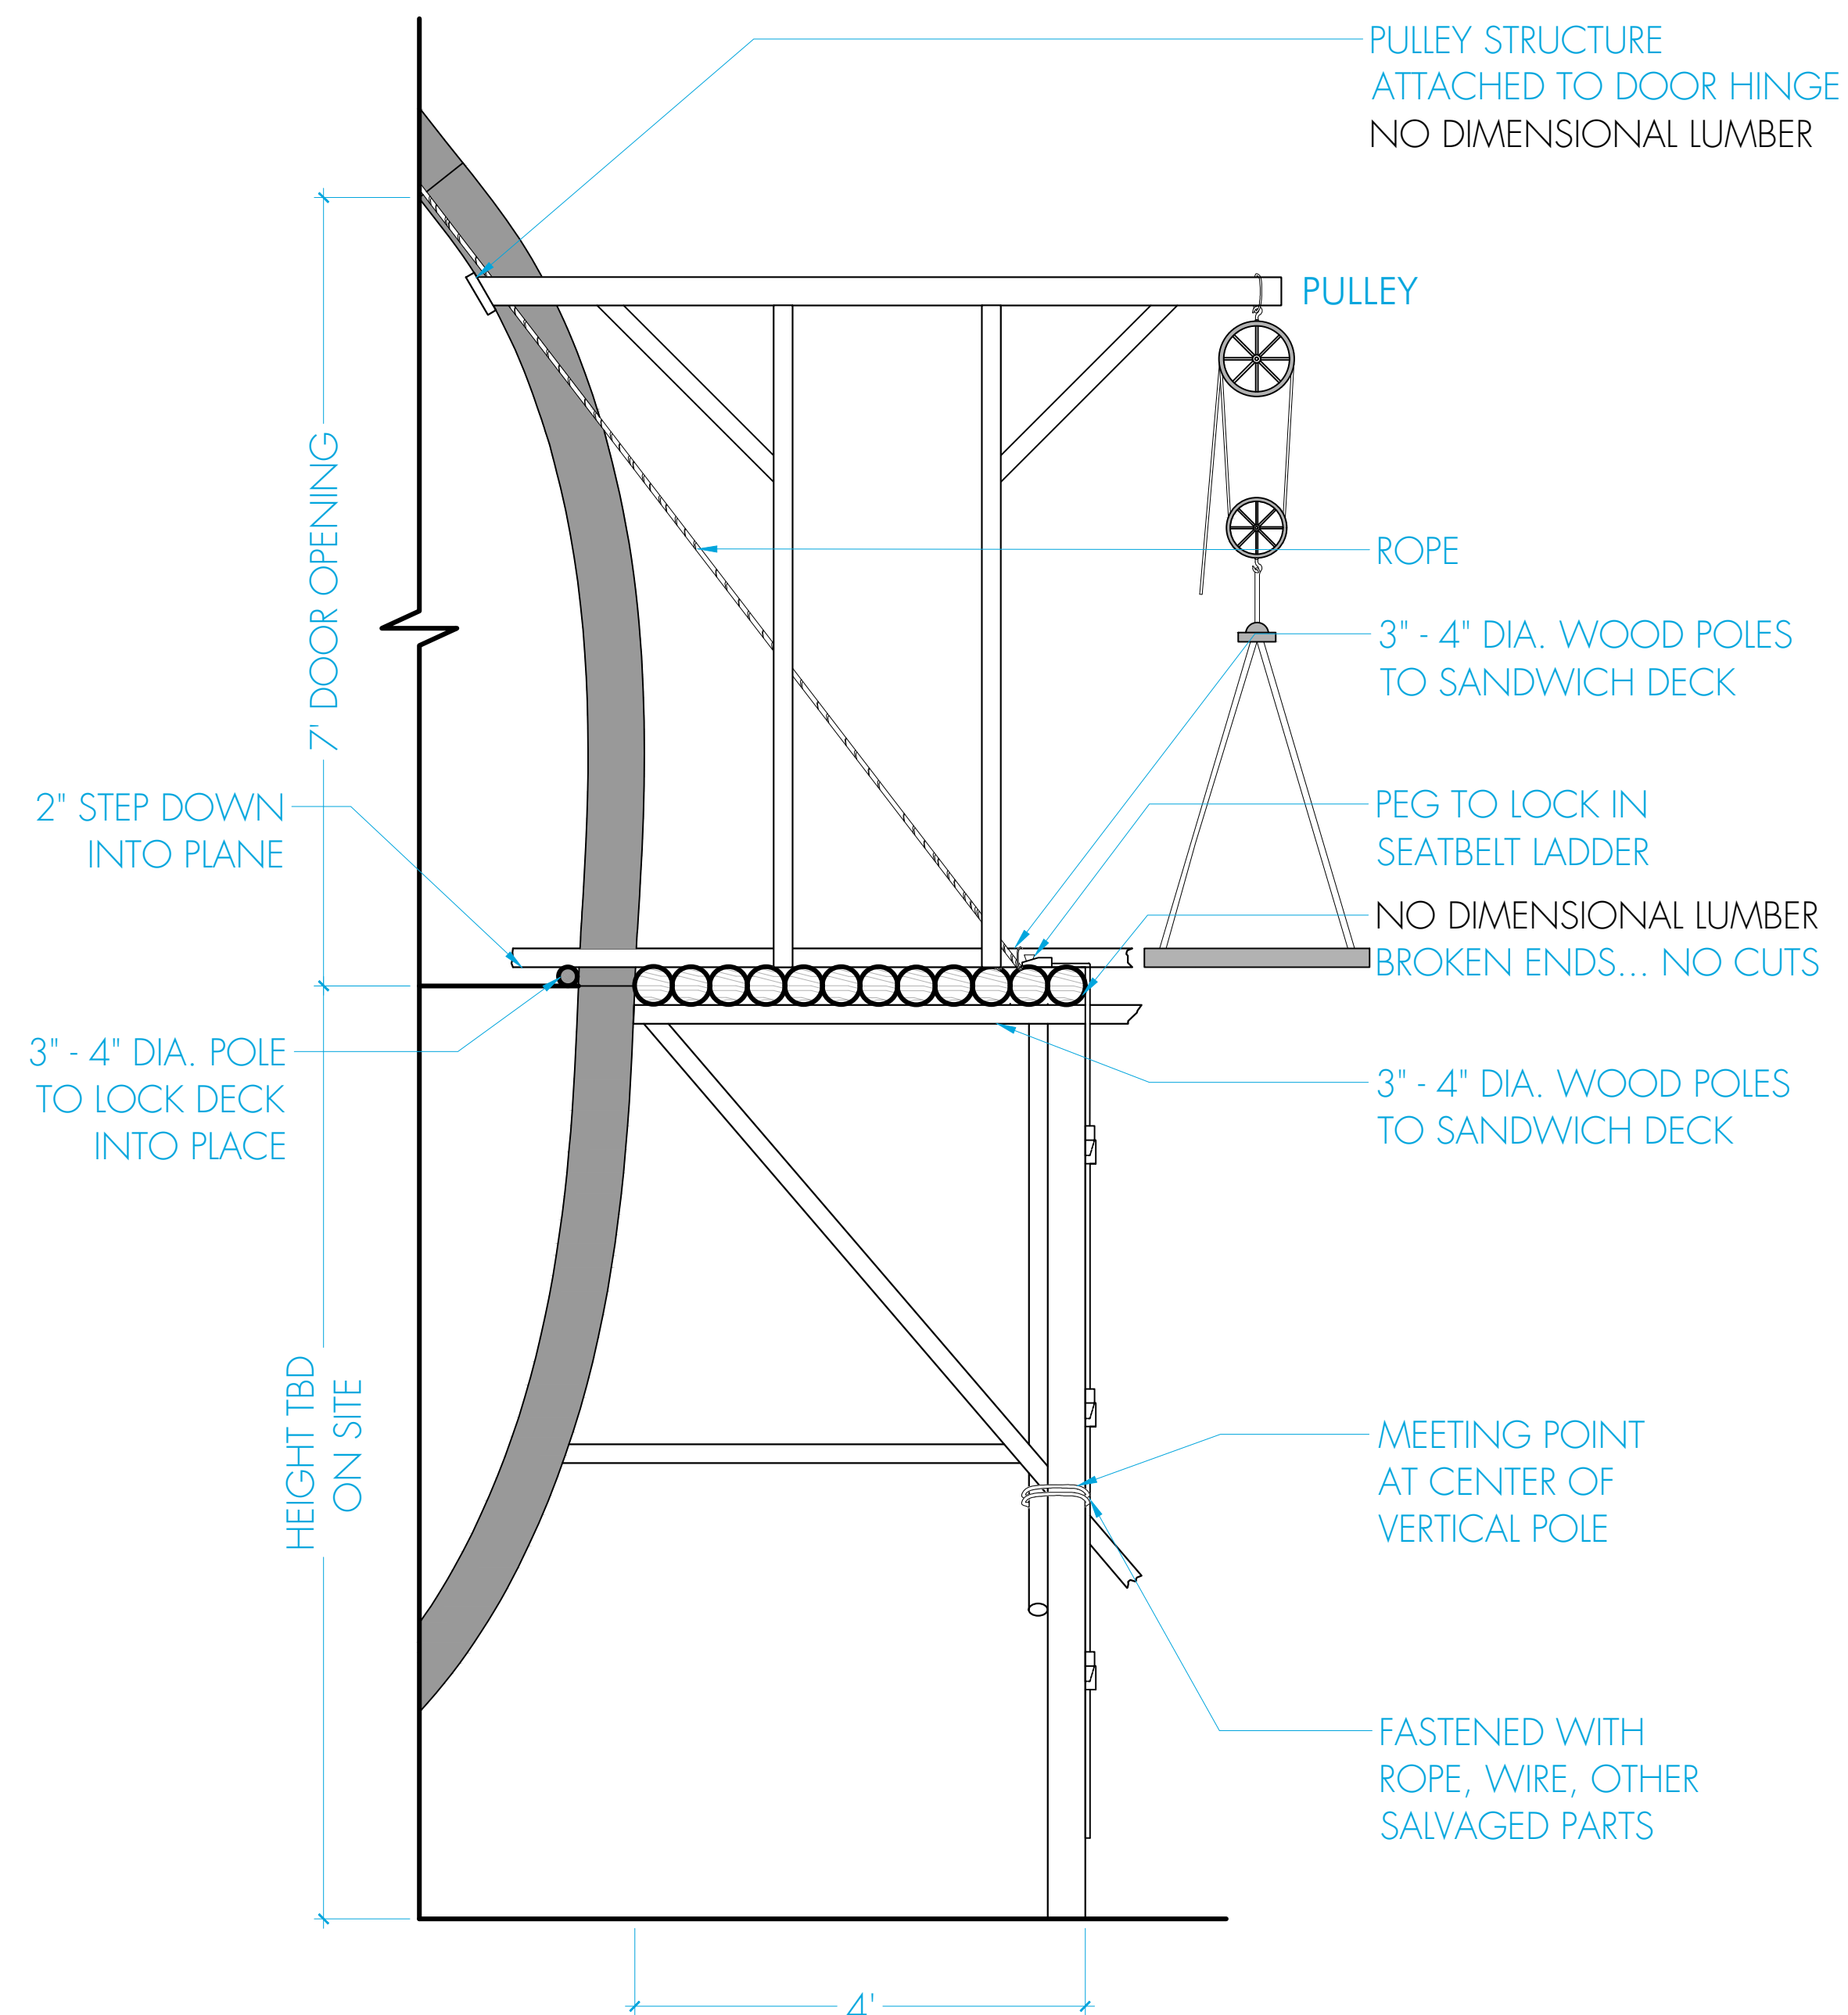


E-2
01 ELEVATION - RANGER'S CAMP DECK
SCALE: 3/4" = 1'-0"

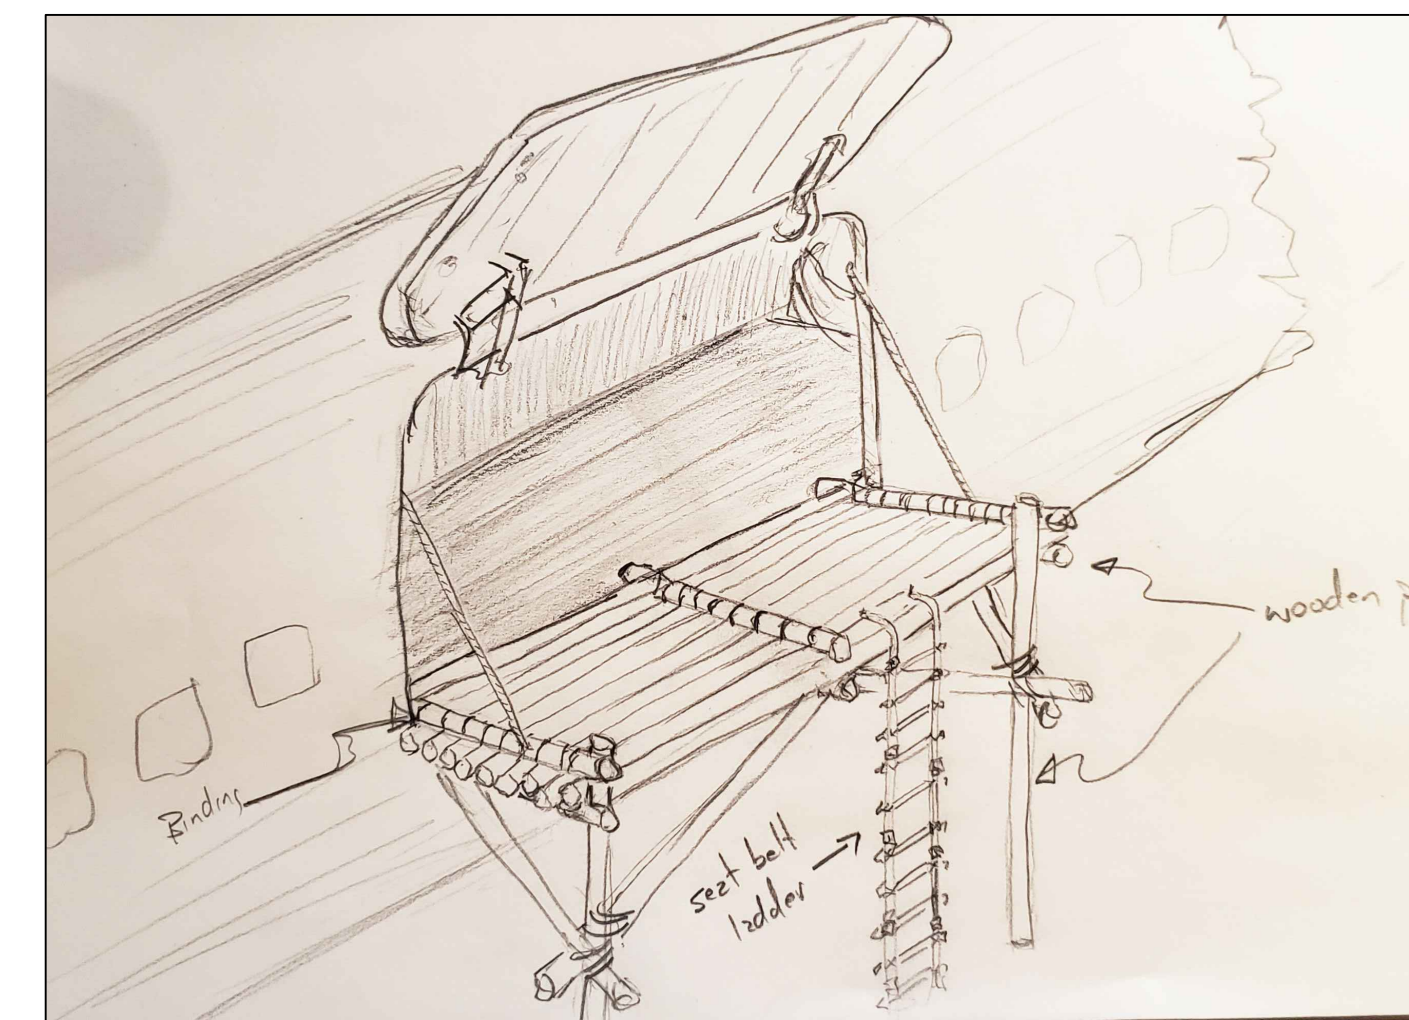

SKETCH REFERENCE

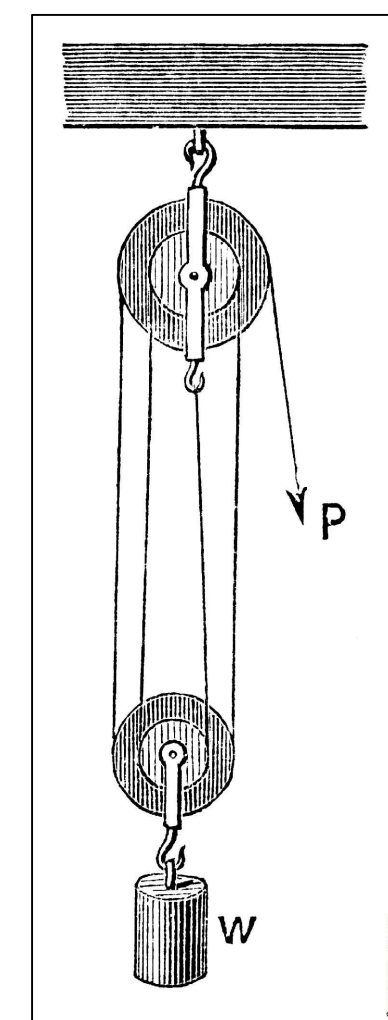

PULLEY REFERENCE

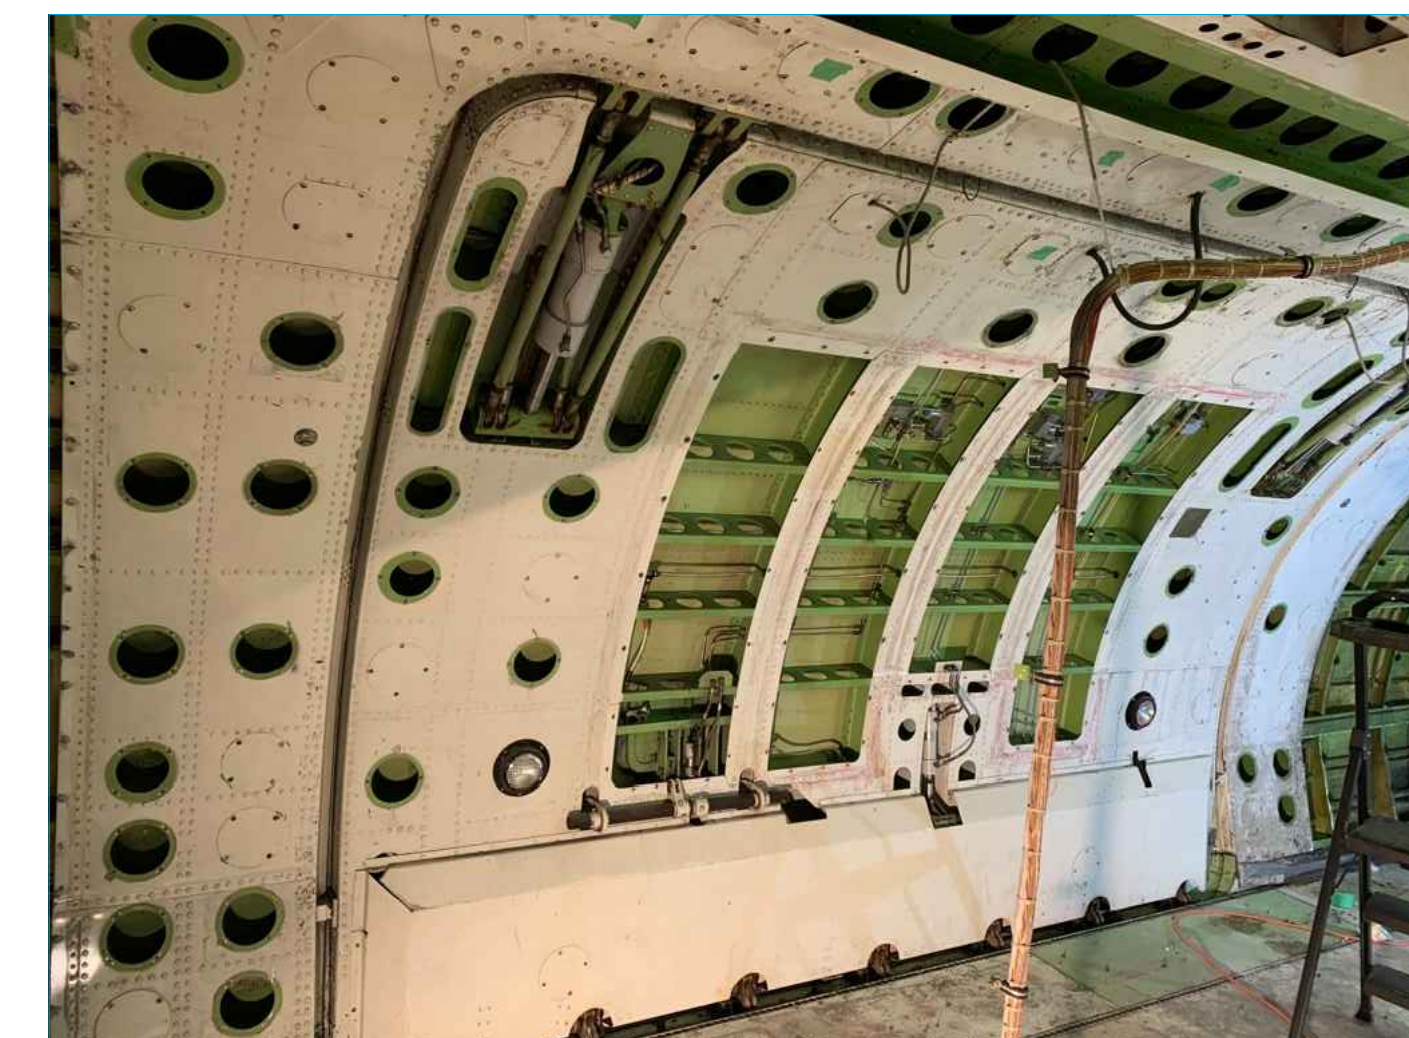

REFERENCE - EXISTING PLANE DOOR

NOTES

- DECK AS PER CONSTRUCTION
- DECK HEIGHT TO BE DETERMINED ON SITE
- SEATBELT LADDER AS PER SET DEC & SPFX (PRACTICAL LADDER)
- EACH STEP ON SEATBELT LADDER TO HAVE VARIOUS METAL SCRAPS, AS PER SET DEC
- PULLEY STRUCTURE AS PER CONSTRUCTION
- PULLEY WHEELS, ROPE, AND STRETCHER AS PER SET DEC (NOT PRACTICAL)
- GREENS TO SUPPLY WOODEN POLES - RAW

REV 1
05/06/21

REVISED:

- X2 LADDERS (SET DEC & SPFX TO MAKE PRACTICAL)
- PULLEY SYSTEM ADDED

SEE	SET NAME: EXT - RANGER'S CAMP DECK	
	DRAWING: PLAN, ELEVATIONS	
	LOCATION: 2498 BROCK RD, UXBRIDGE	
	DRAWN BY: AM	
EP #: AMORT	SCALE: 3/4" = 1'-0" @ 24"x36"	DATE: May 06, 2021
DIRECTOR: ANDERS ENGSTRÖM	SET #:	DWG #:
PRODUCTION DESIGNER: DEAN O'DELL	S954 04-01	