

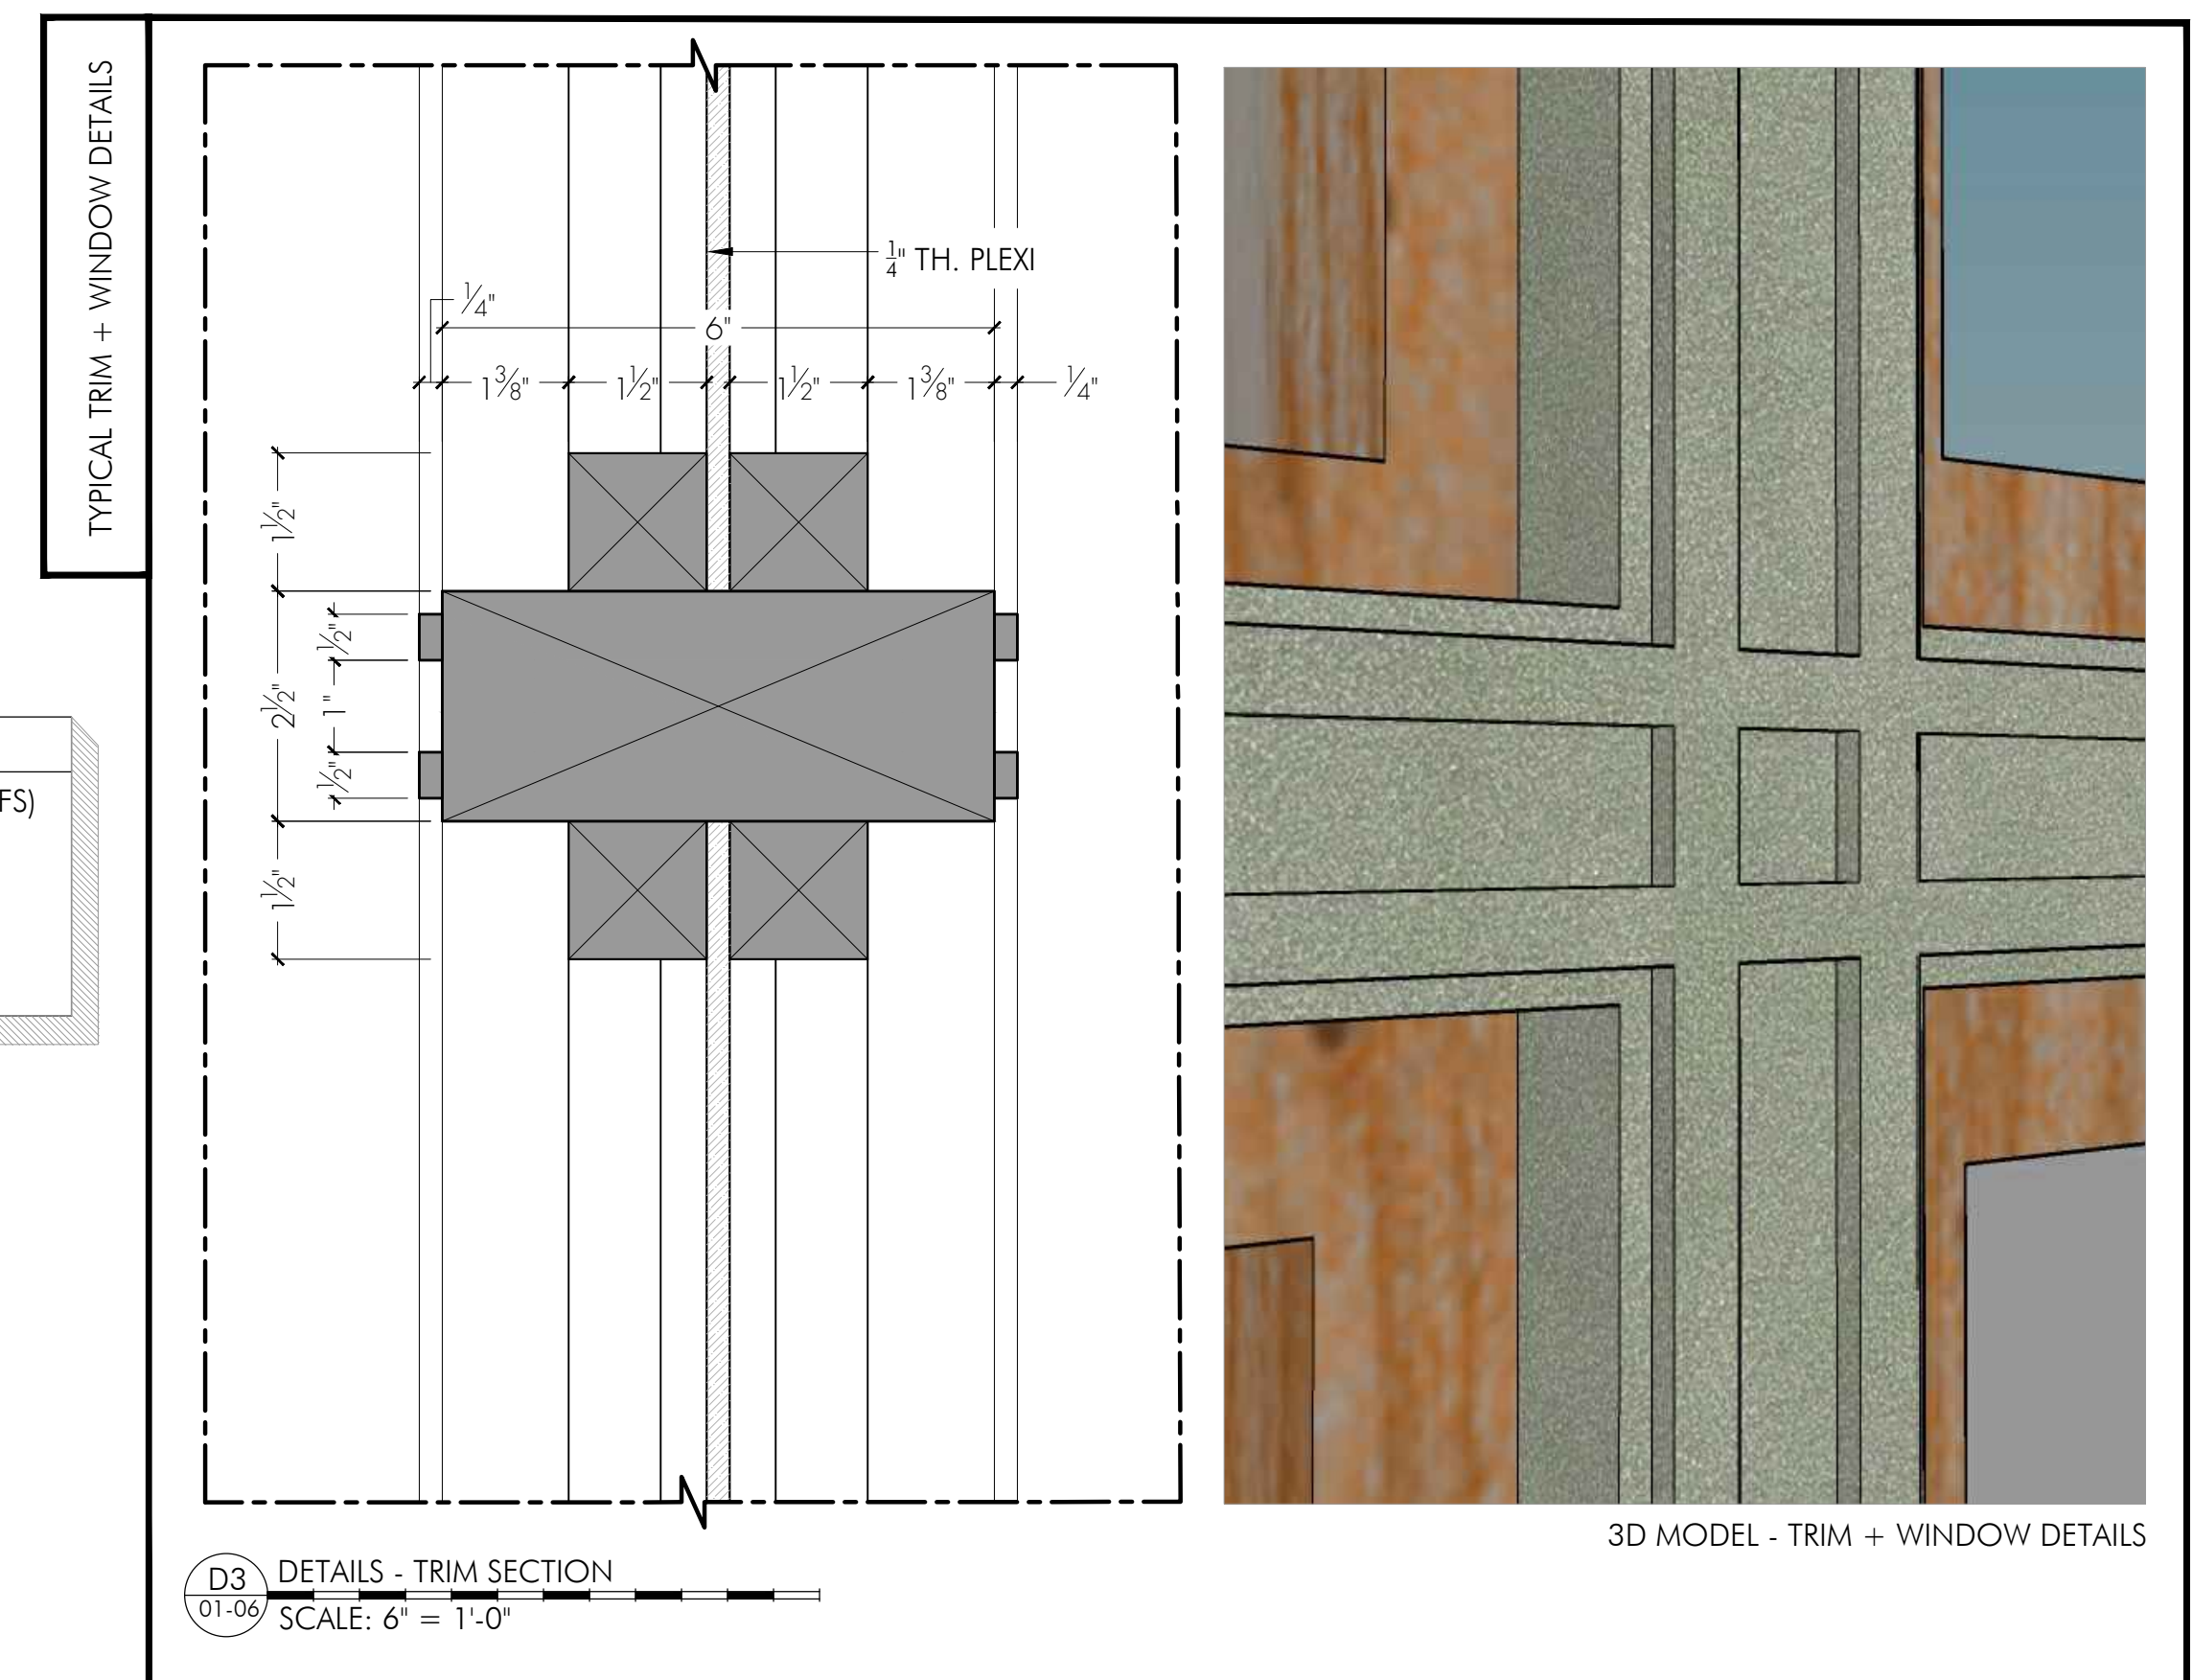
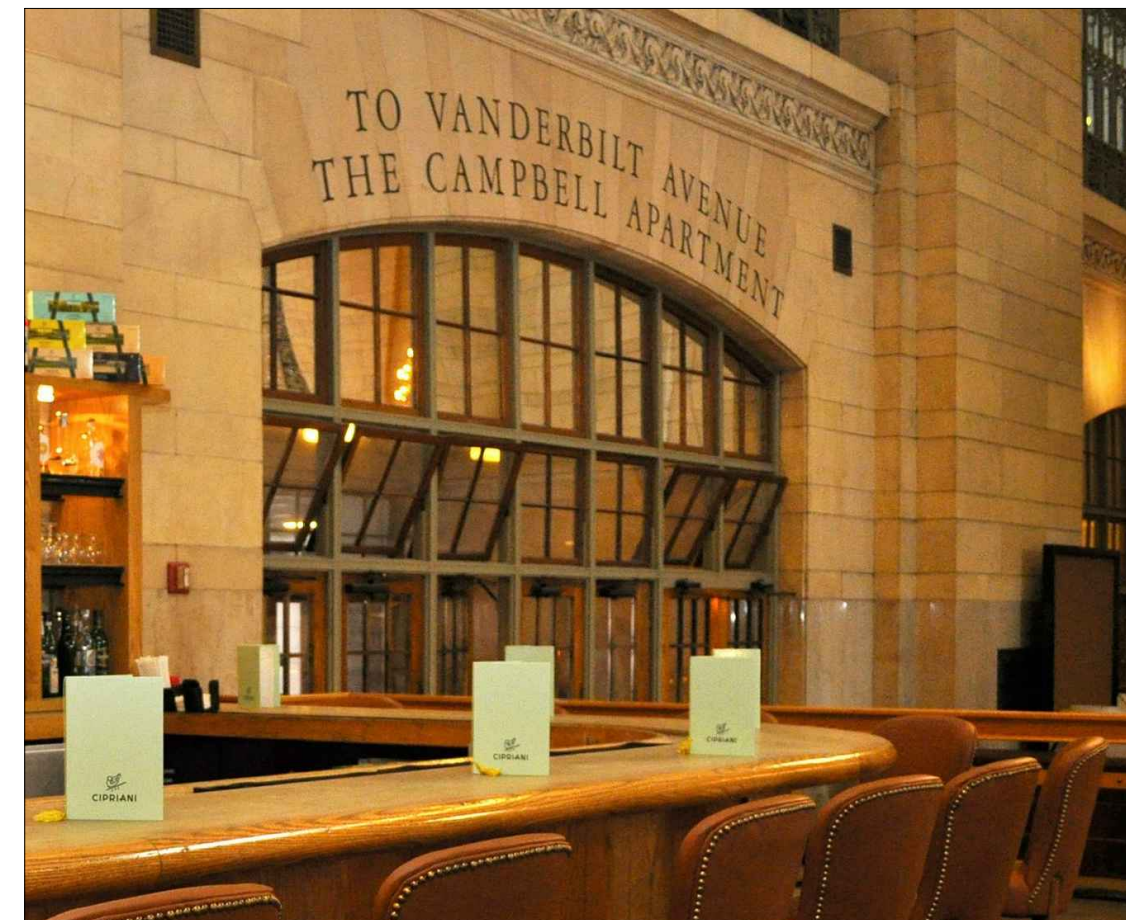
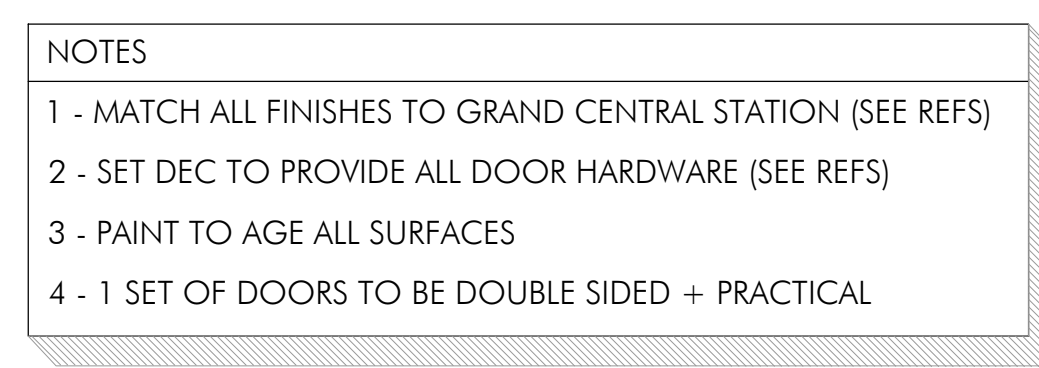
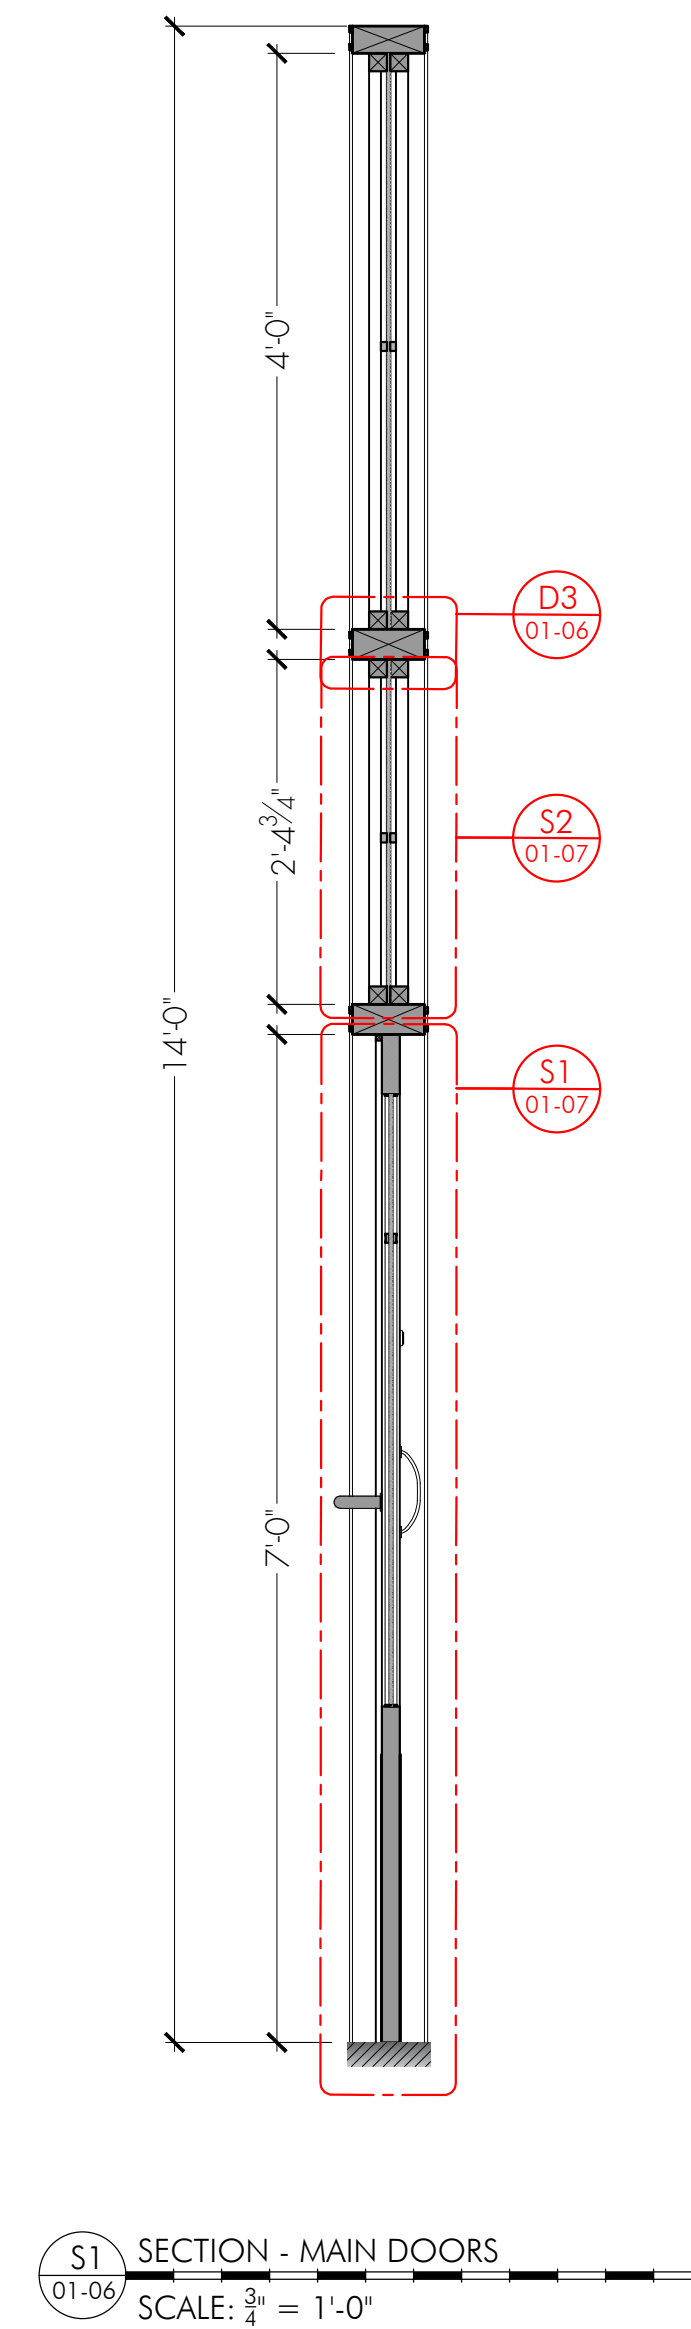
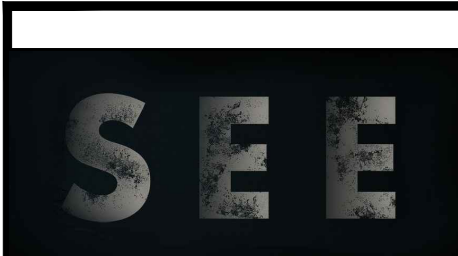
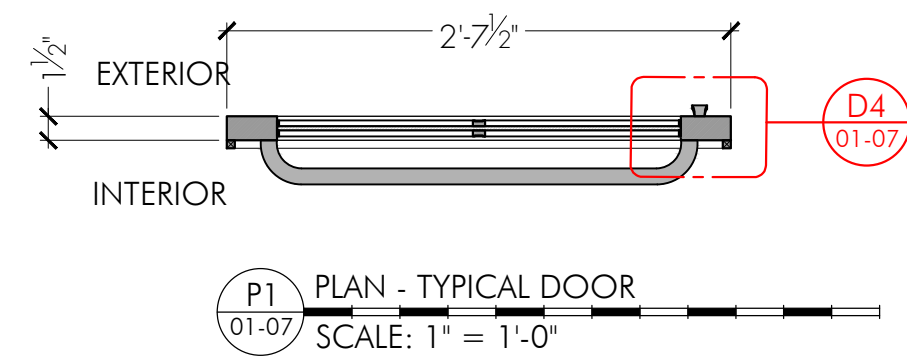


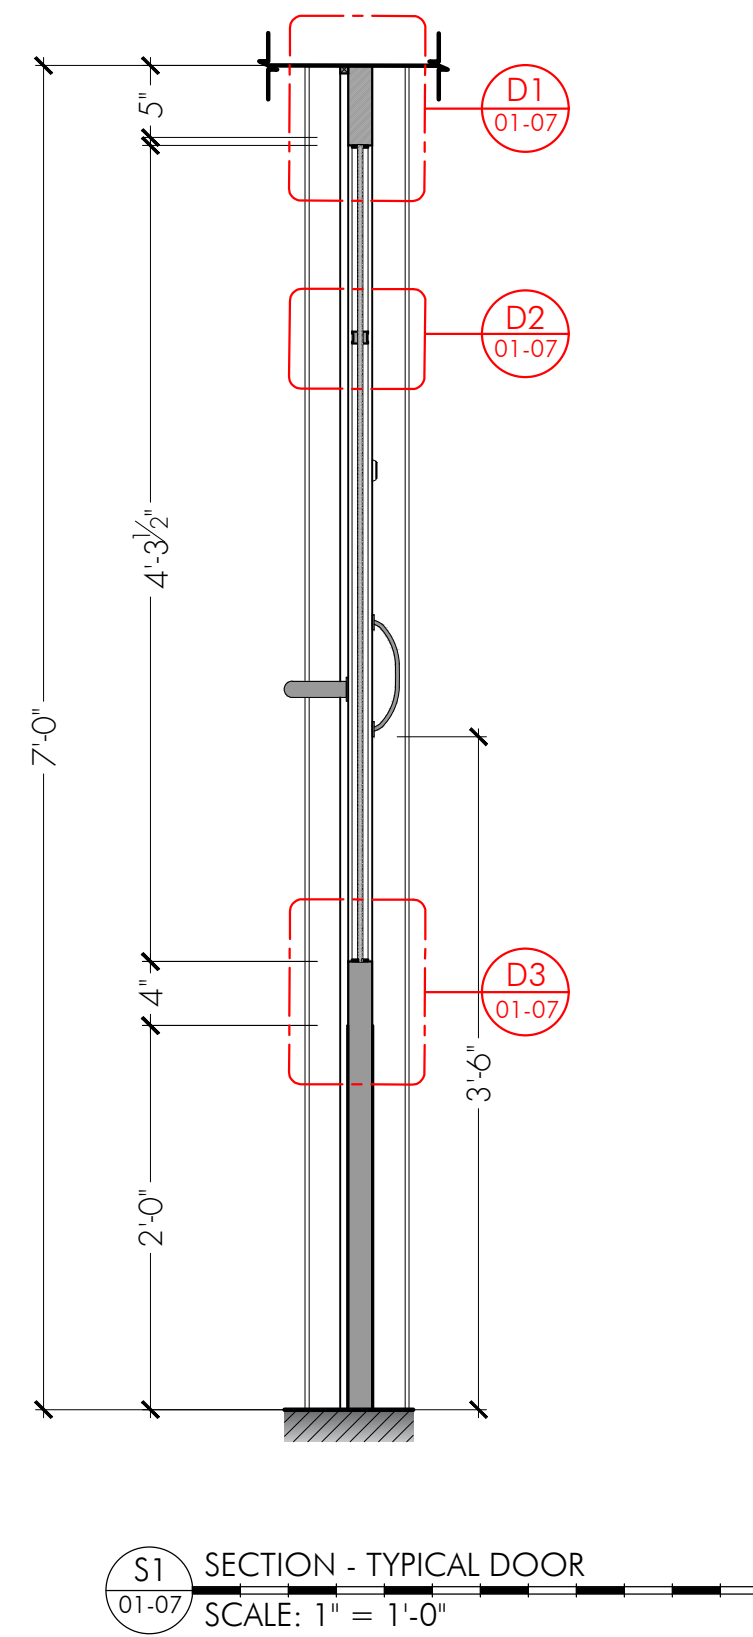




ISSUED
09/01/2021

	SET NAME: INT - GRAND CENTRAL STATION - CONCOURSE	
	DRAWING: CONCOURSE DOORS, TRIM	
	LOCATION: STAGE	
	DRAWN BY: AM	
EP #: 308	SCALE: AS NOTED @ 24 x 36	DATE: September 1, 2021
DIRECTOR: Anders Engström	SET #:	DWG #:
PRODUCTION DESIGNER: Dean O'Dell	S802 01-06	

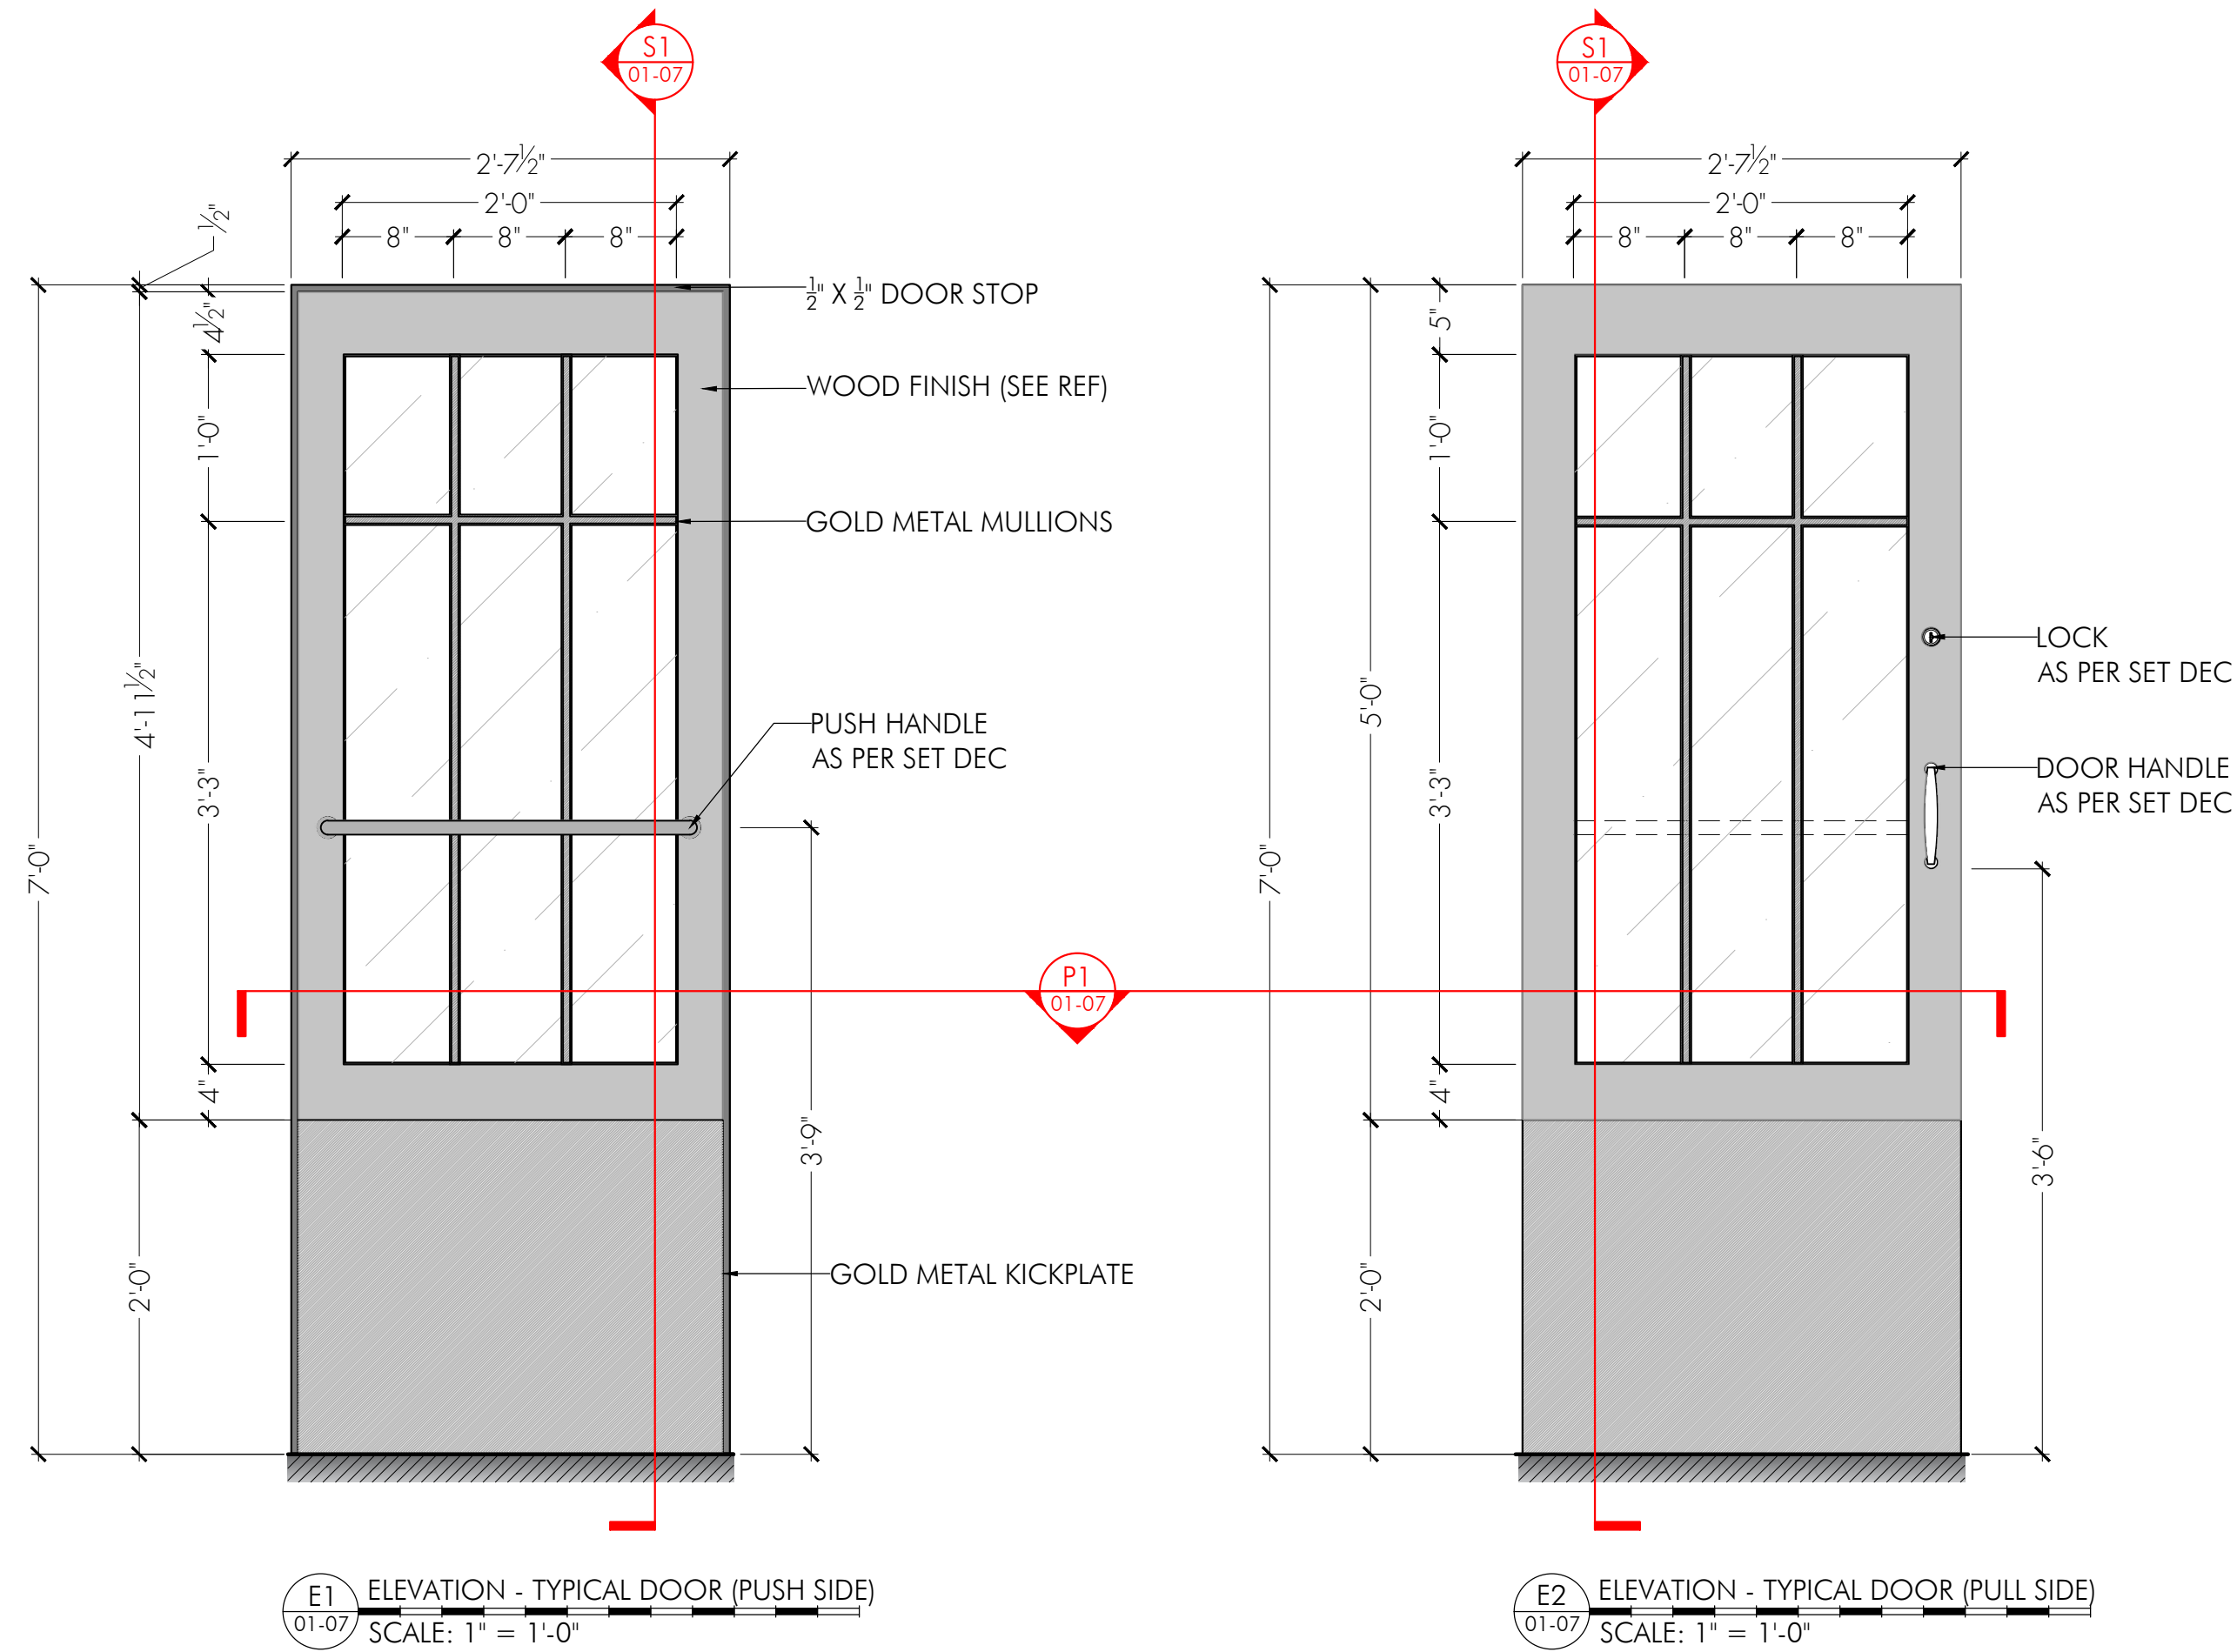


BUILD X 7/ SET

X1 SET - PRACTICAL + DBL SIDED
X2 SETS - NON-PRACTICAL

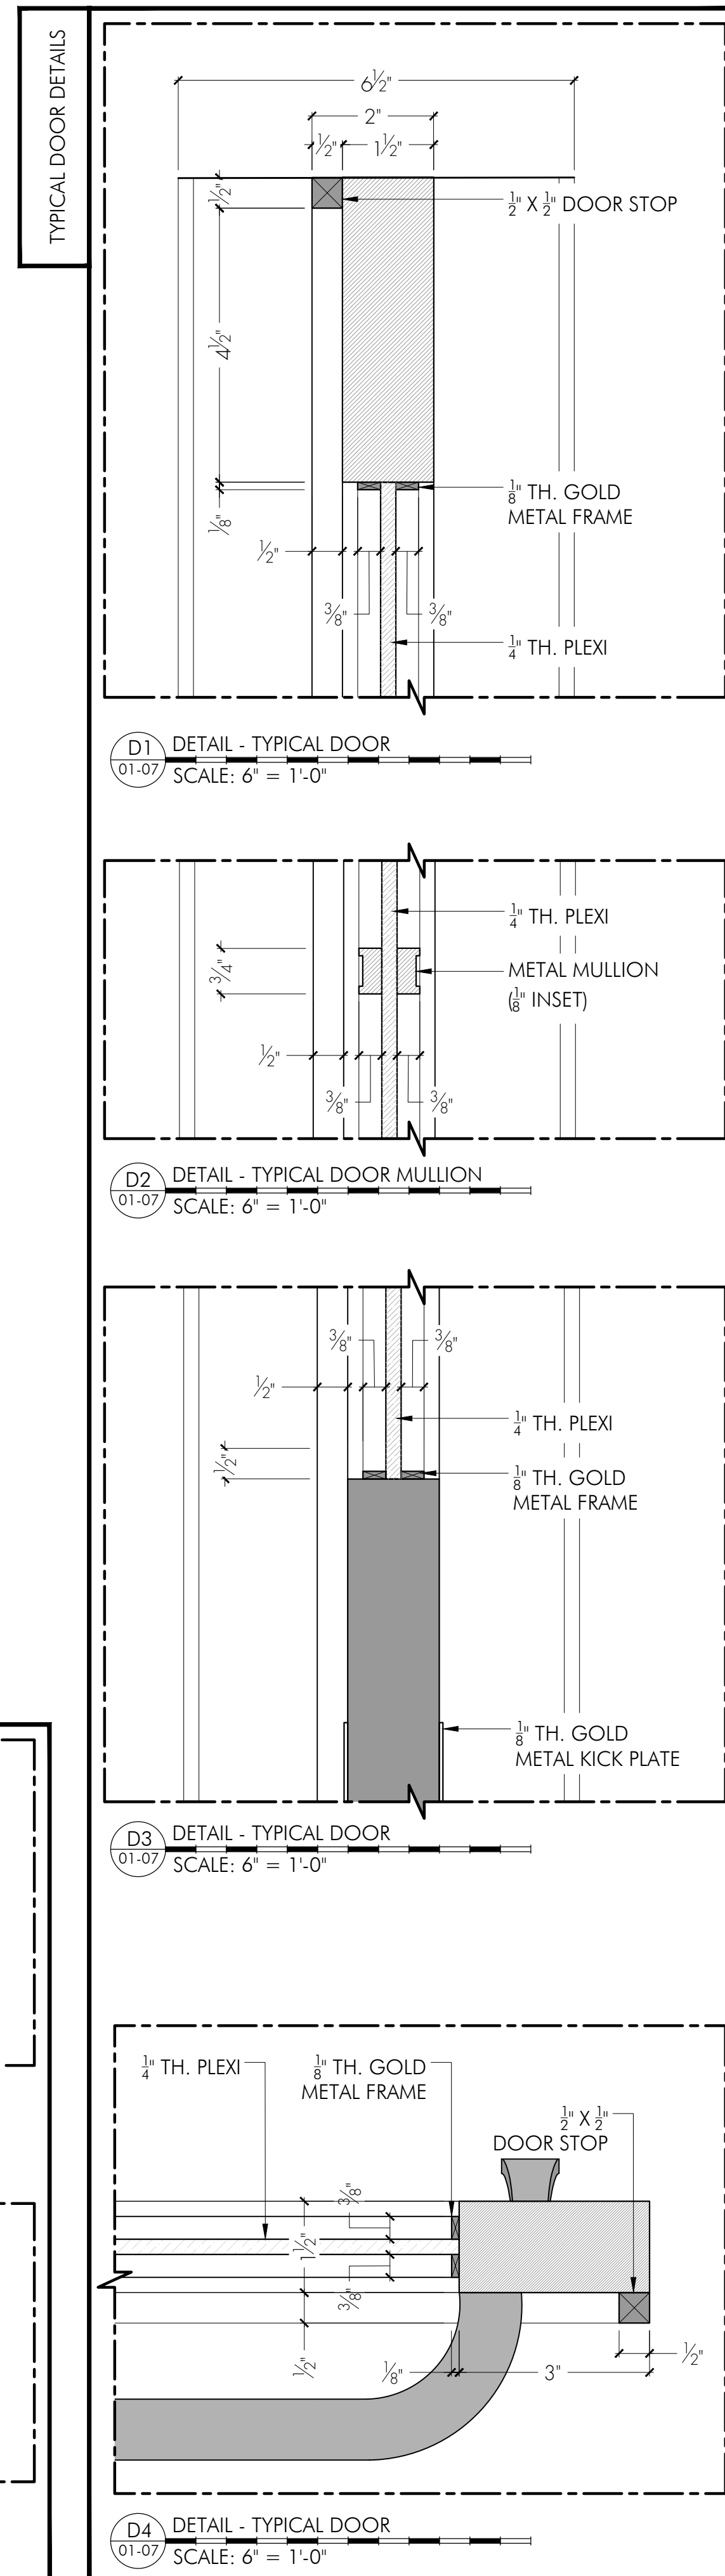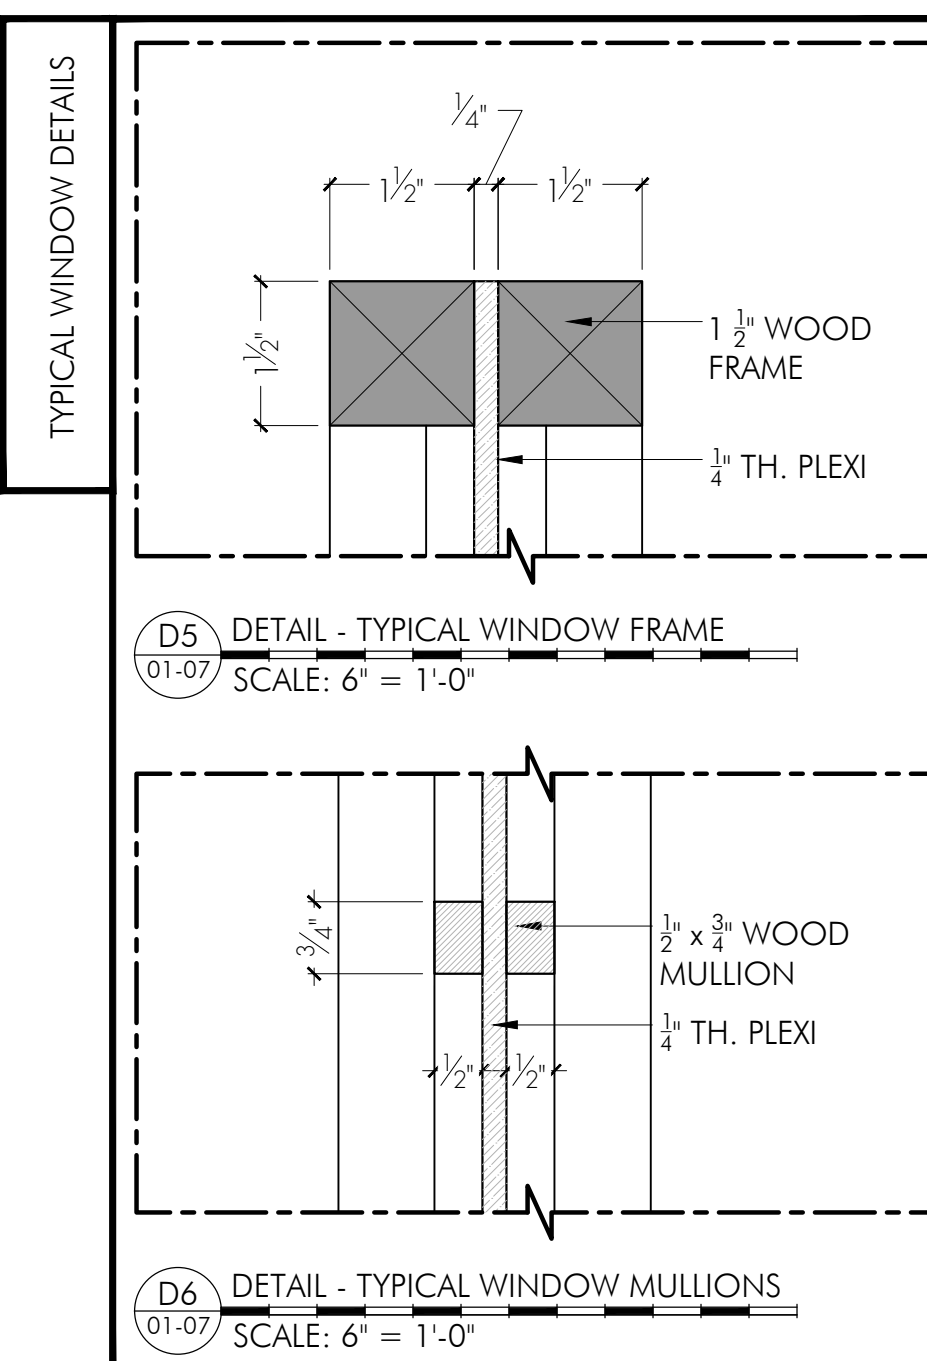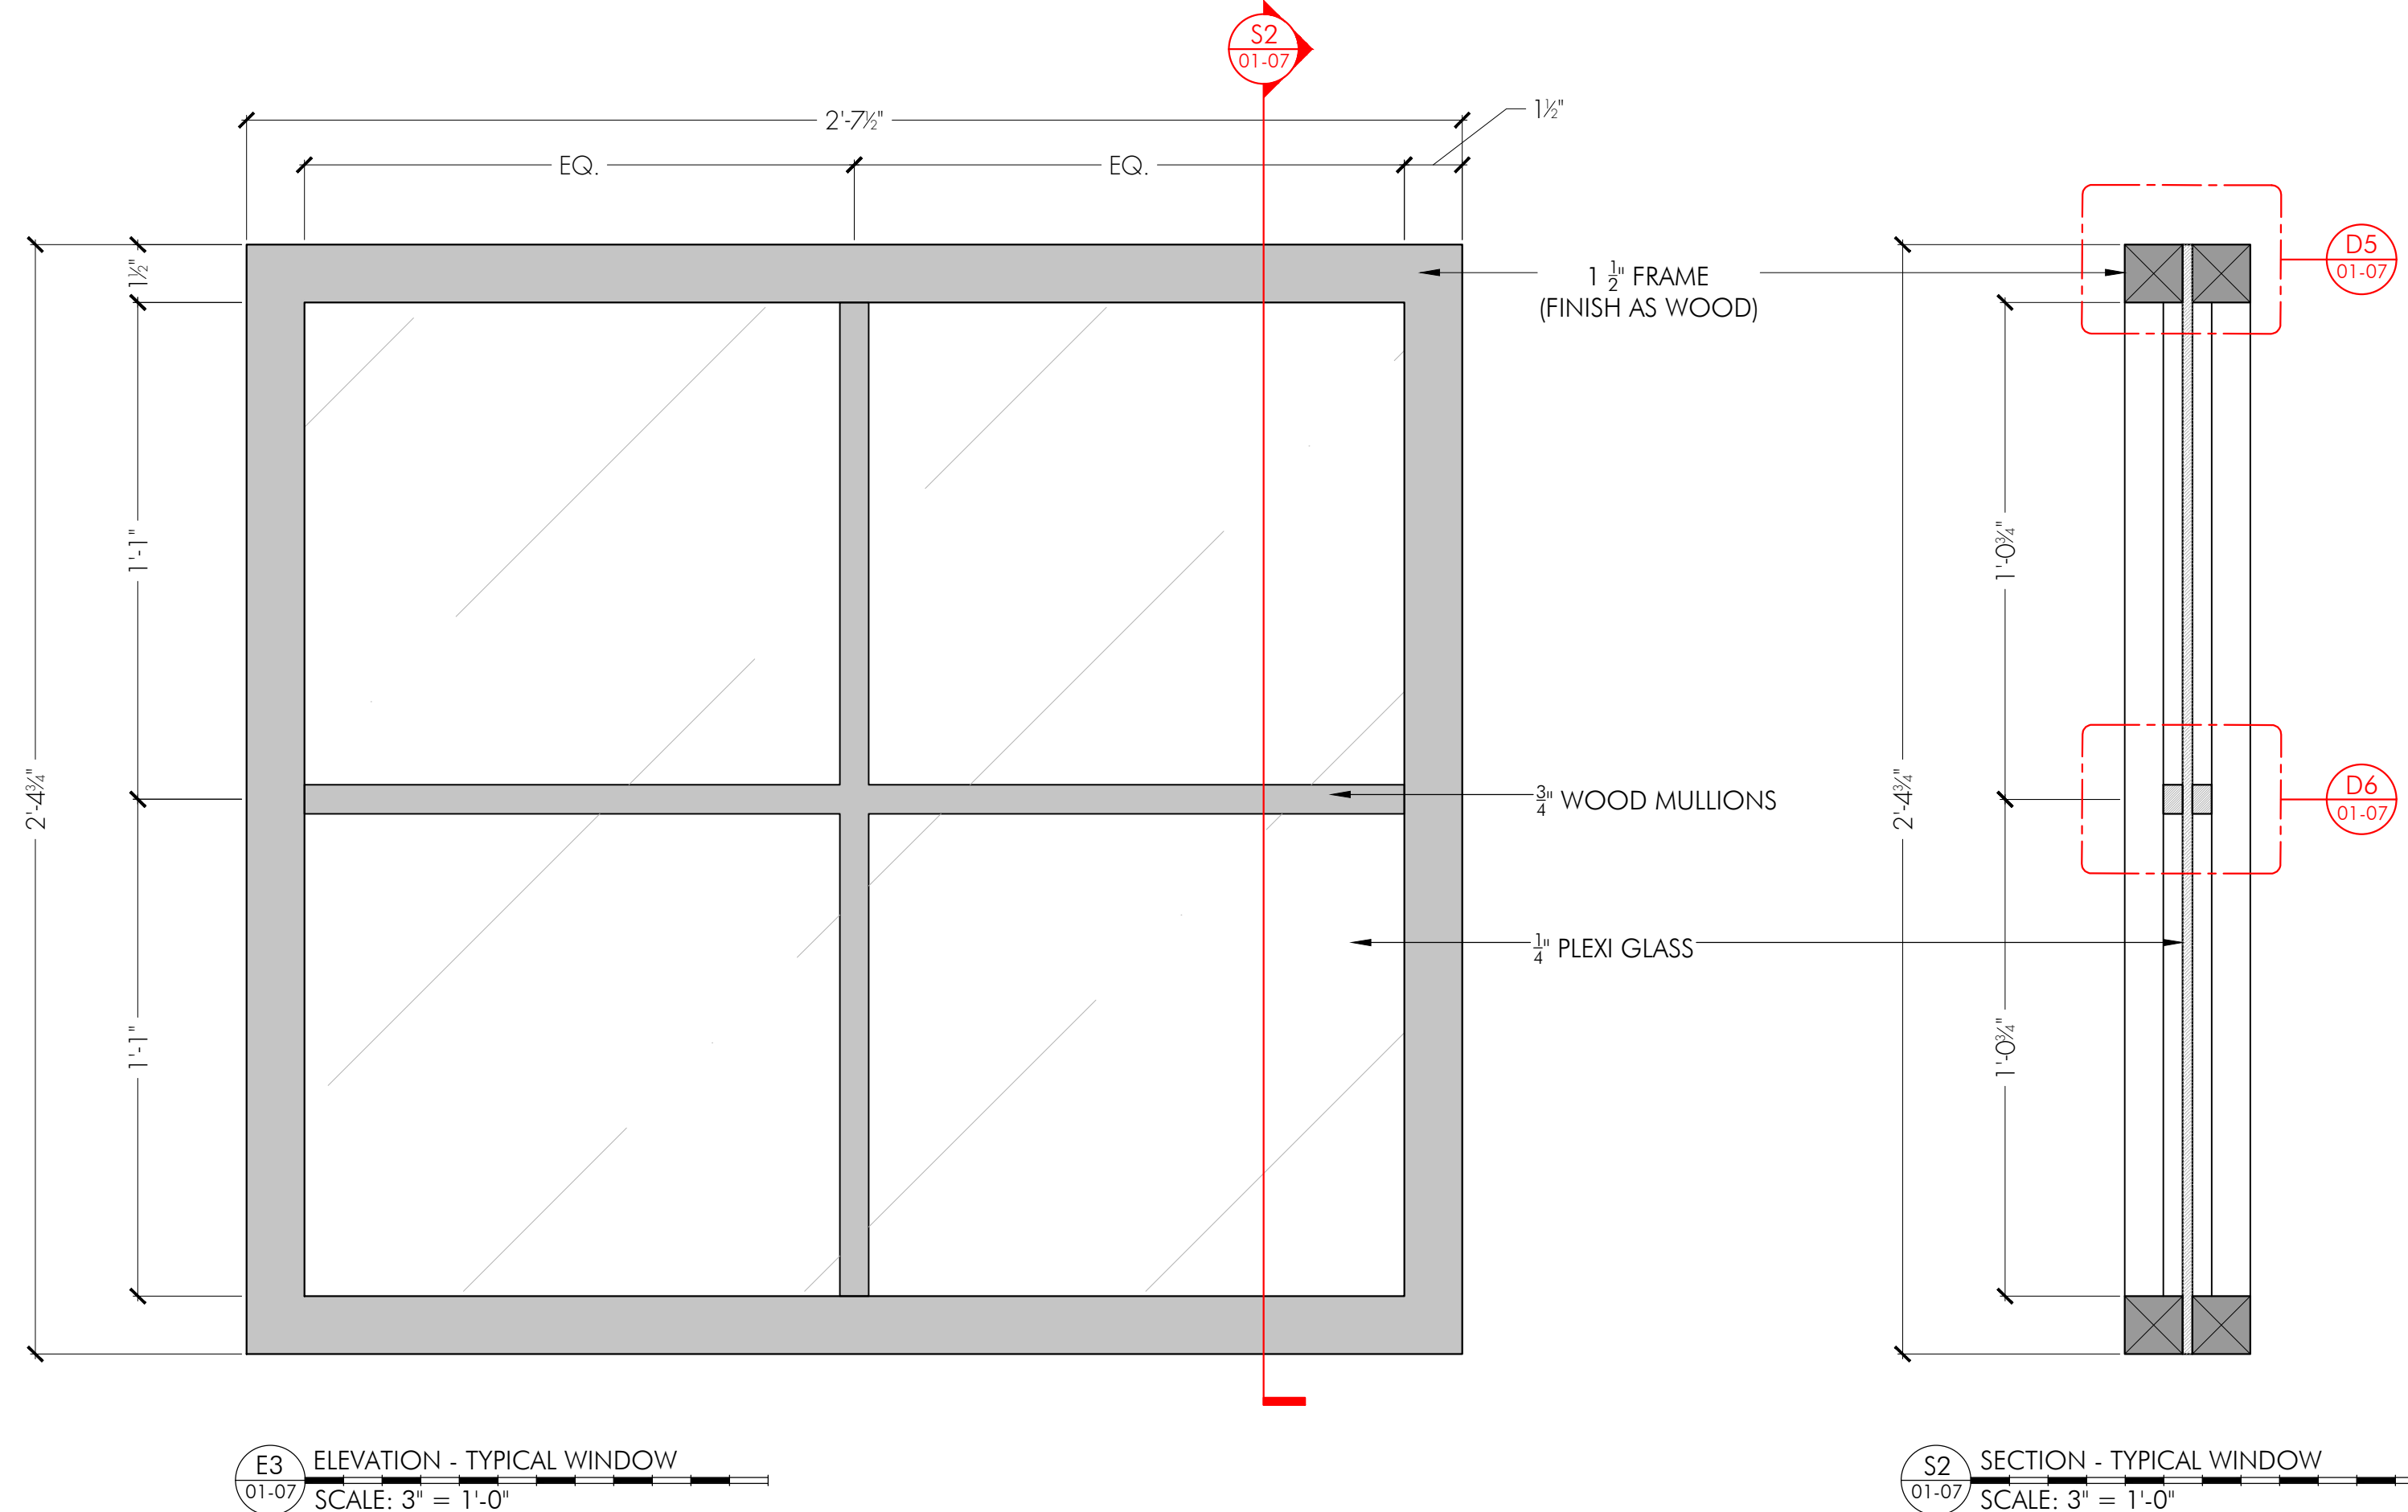

3D MODEL

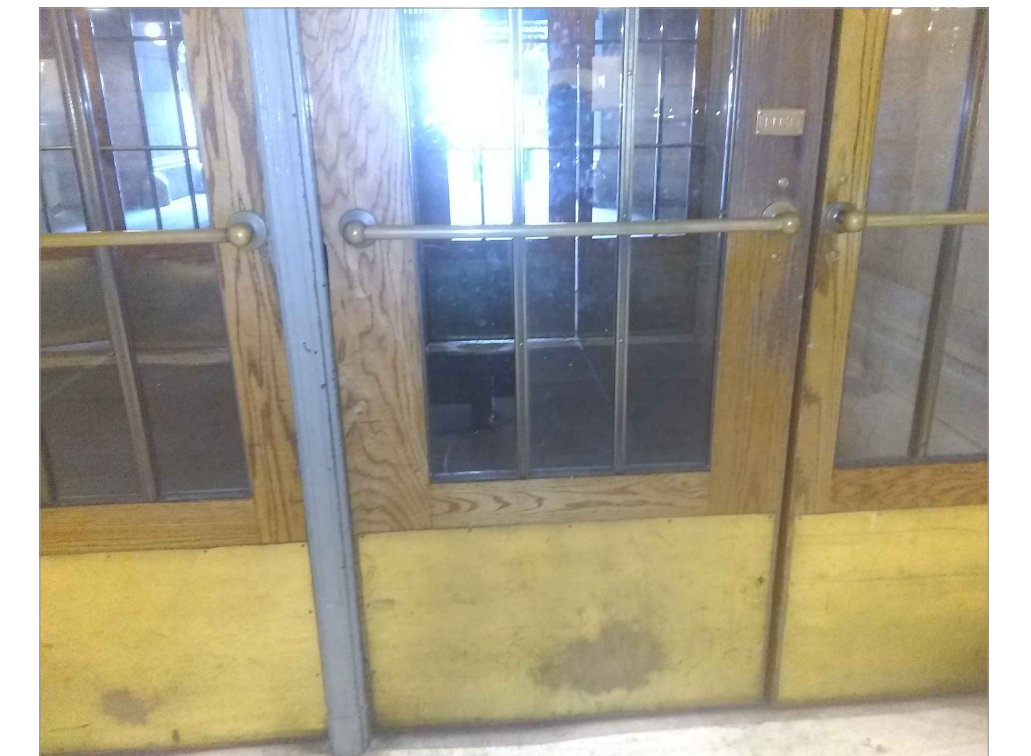

PAINT REFERENCE - WOOD + GOLD METAL KICK PLATE
SET DEC REFERENCE - DOOR PUSH HANDLE






SET DEC REFERENCE - LOCK + DOOR HANDLE + DOOR PULL

- NOTES**
- 1 - MATCH ALL FINISHES TO GRAND CENTRAL STATION (SEE REFS)
 - 2 - SET DEC TO PROVIDE ALL DOOR HARDWARE (SEE REFS)
 - 3 - PAINT TO AGE ALL SURFACES
 - 4 - 1 SET OF DOORS TO BE DOUBLE SIDED + PRACTICAL

ISSUED
09/01/2021

SEE	SET NAME: INT - GRAND CENTRAL STATION - CONCOURSE		
	DRAWING: TYPICAL DOORS, WINDOWS		
	LOCATION: STAGE		
	DRAWN BY: AM		
EP #308	SCALE: AS NOTED @ 24 x 36	DATE: September 1, 2021	
DIRECTOR: Anders Engström	SET #:	DWG #:	
PRODUCTION DESIGNER: Dean O'Dell		S802 01-07	

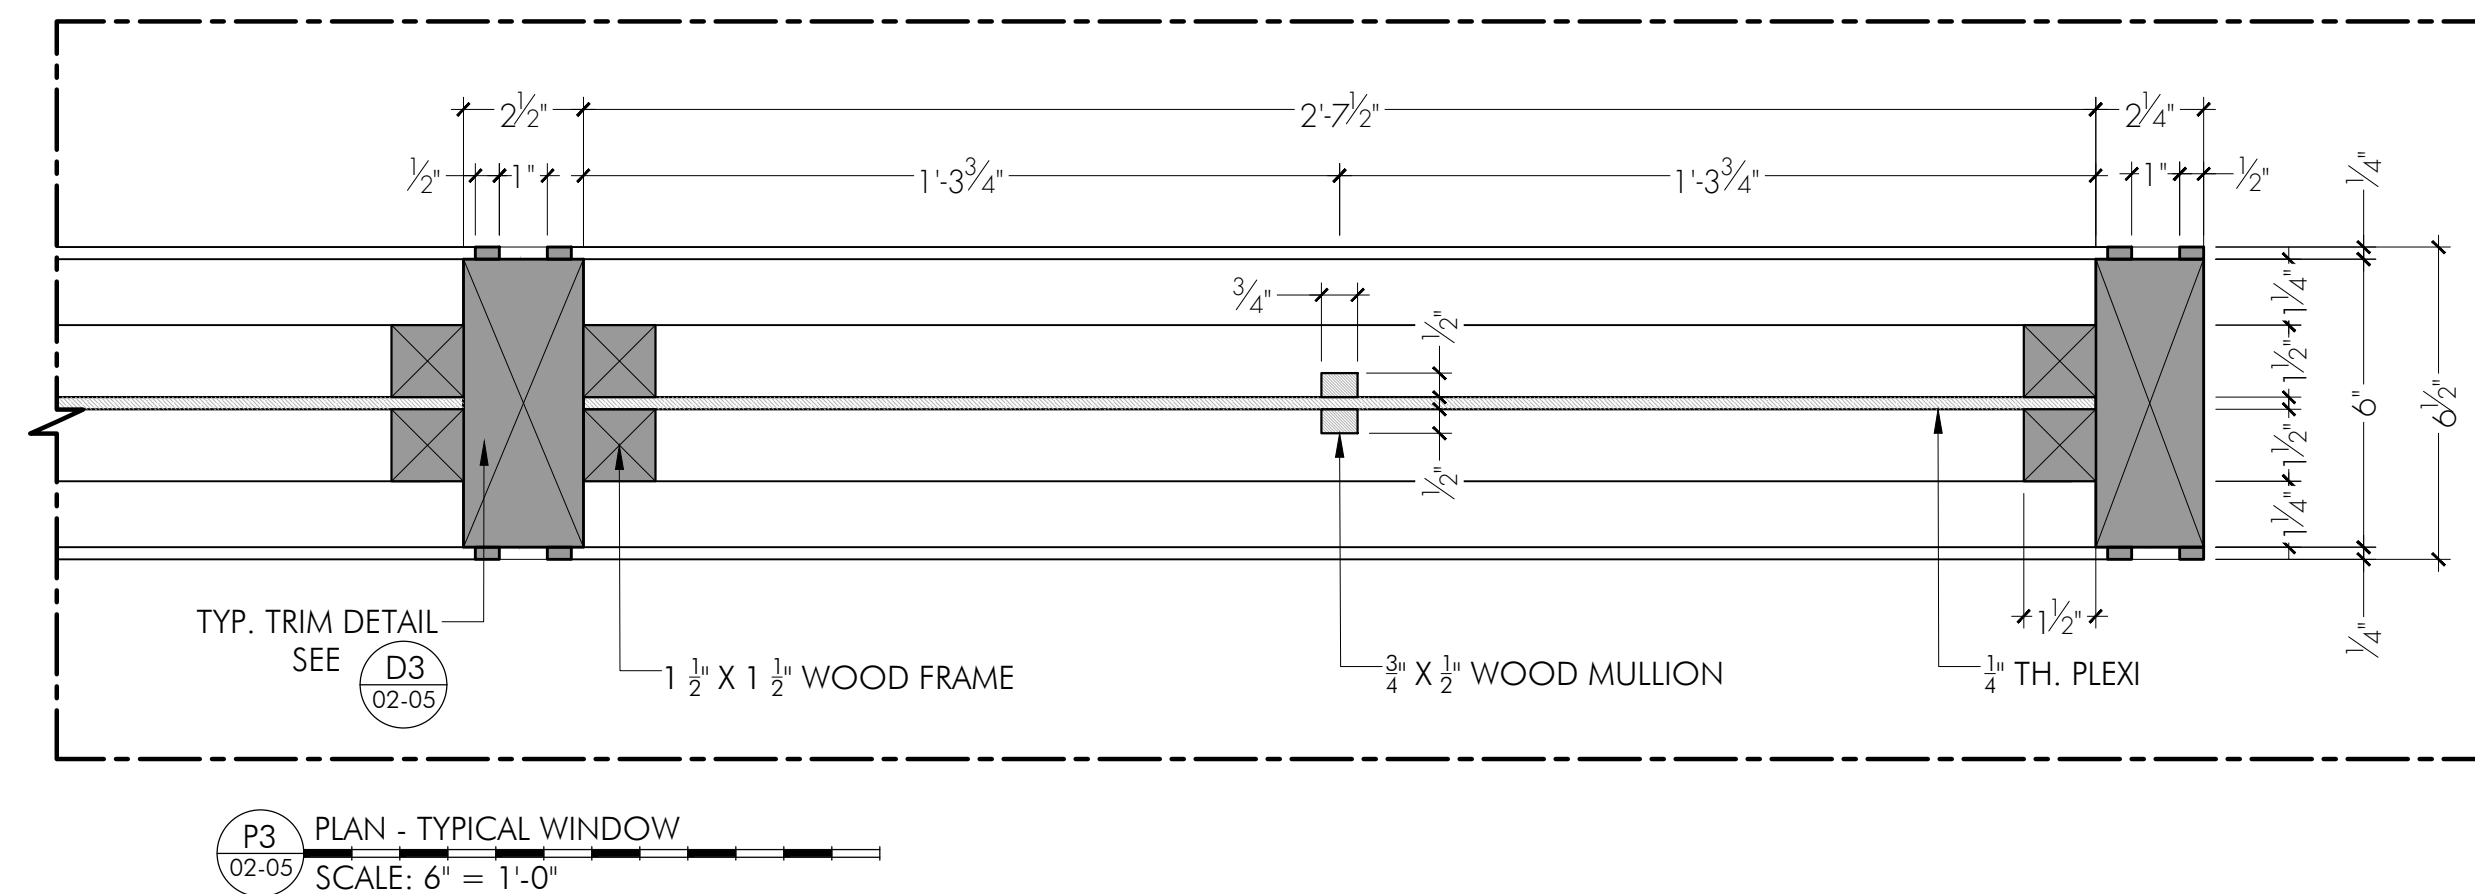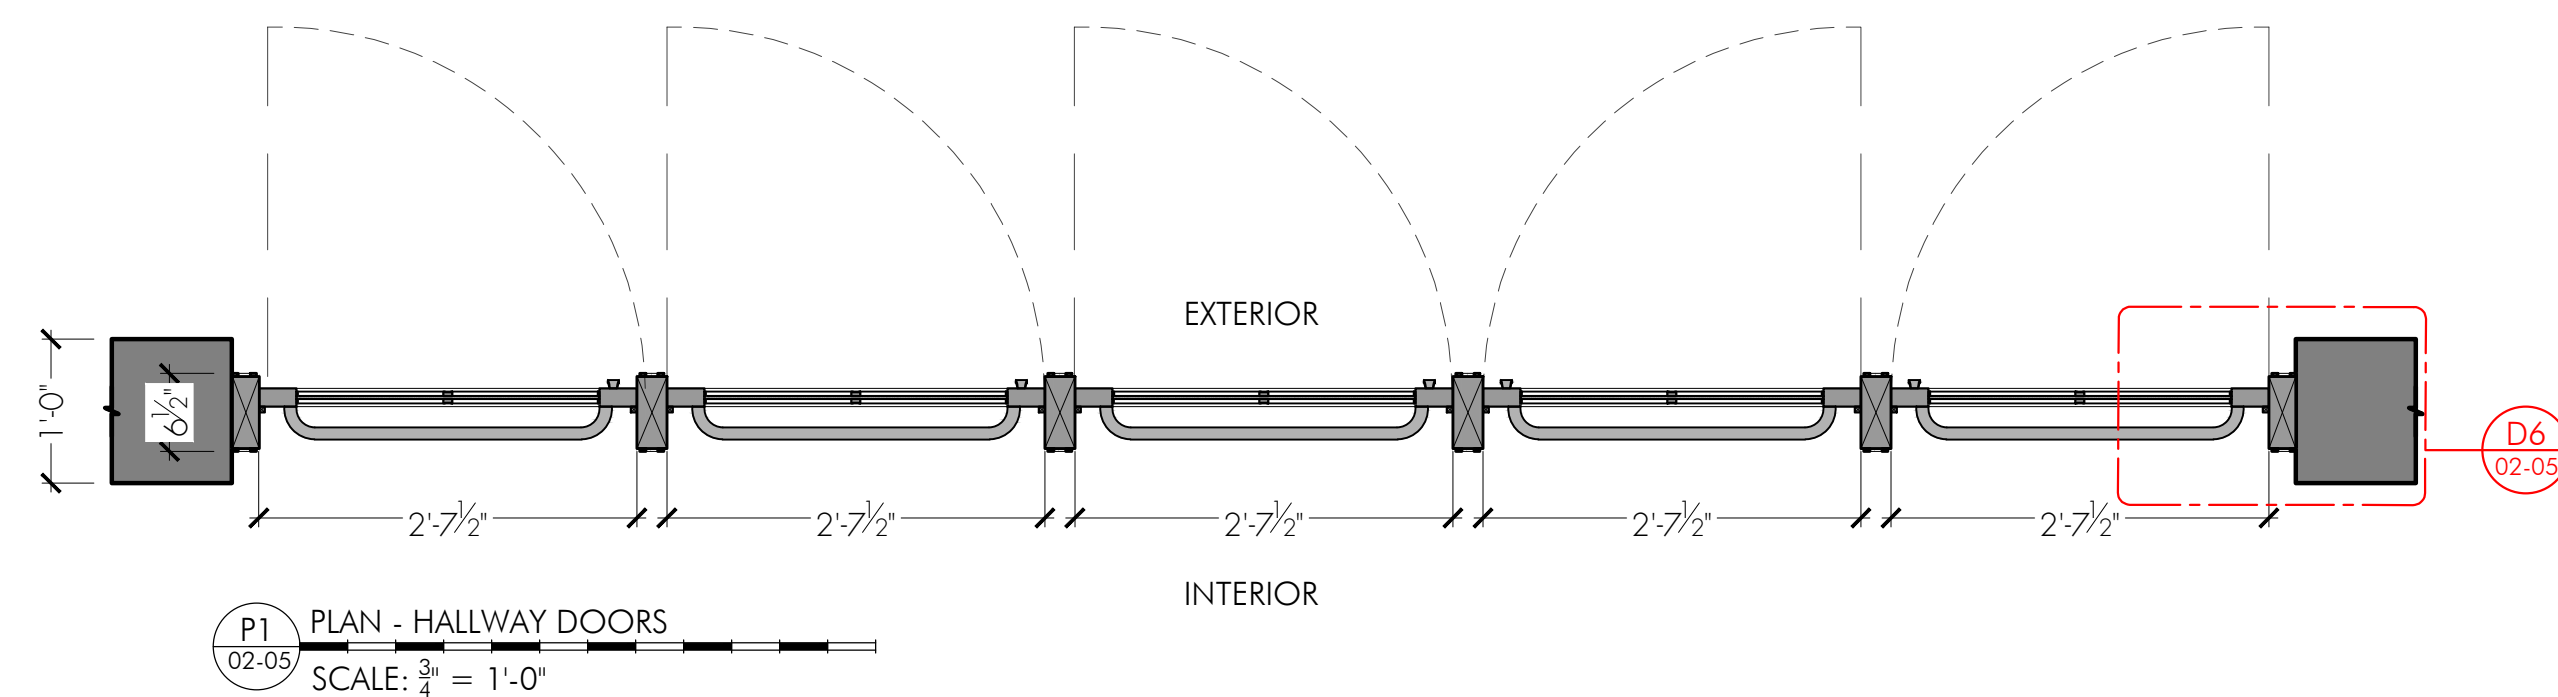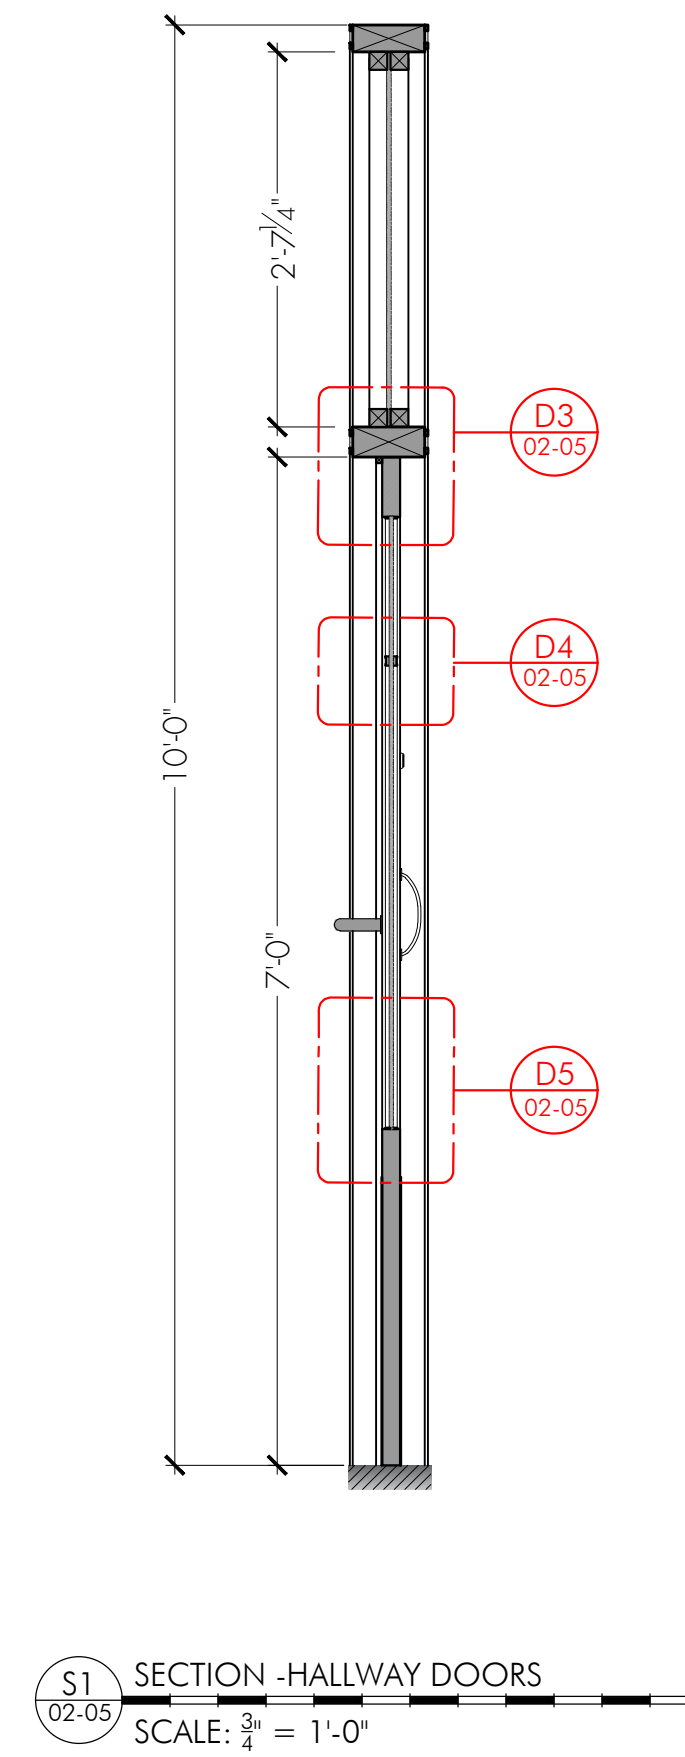

NOTES



- 1 - MATCH ALL FINISHES TO GRAND CENTRAL STATION (SEE REFS)
- 2 - SET DEC TO PROVIDE ALL DOOR HARDWARE (SEE REFS)
- 3 - PUSH BAR IS ON INSIDE, PULL HANDLE IS ON OUTSIDE
- 4 - PAINT TO AGE ALL SURFACES
- 5 - WINDOWS TO BE DIRTY, AGED
- 6 - PRACTICAL DOORS




3D MODEL



SET DEC REFERENCE - ALL DOOR HARDWARE

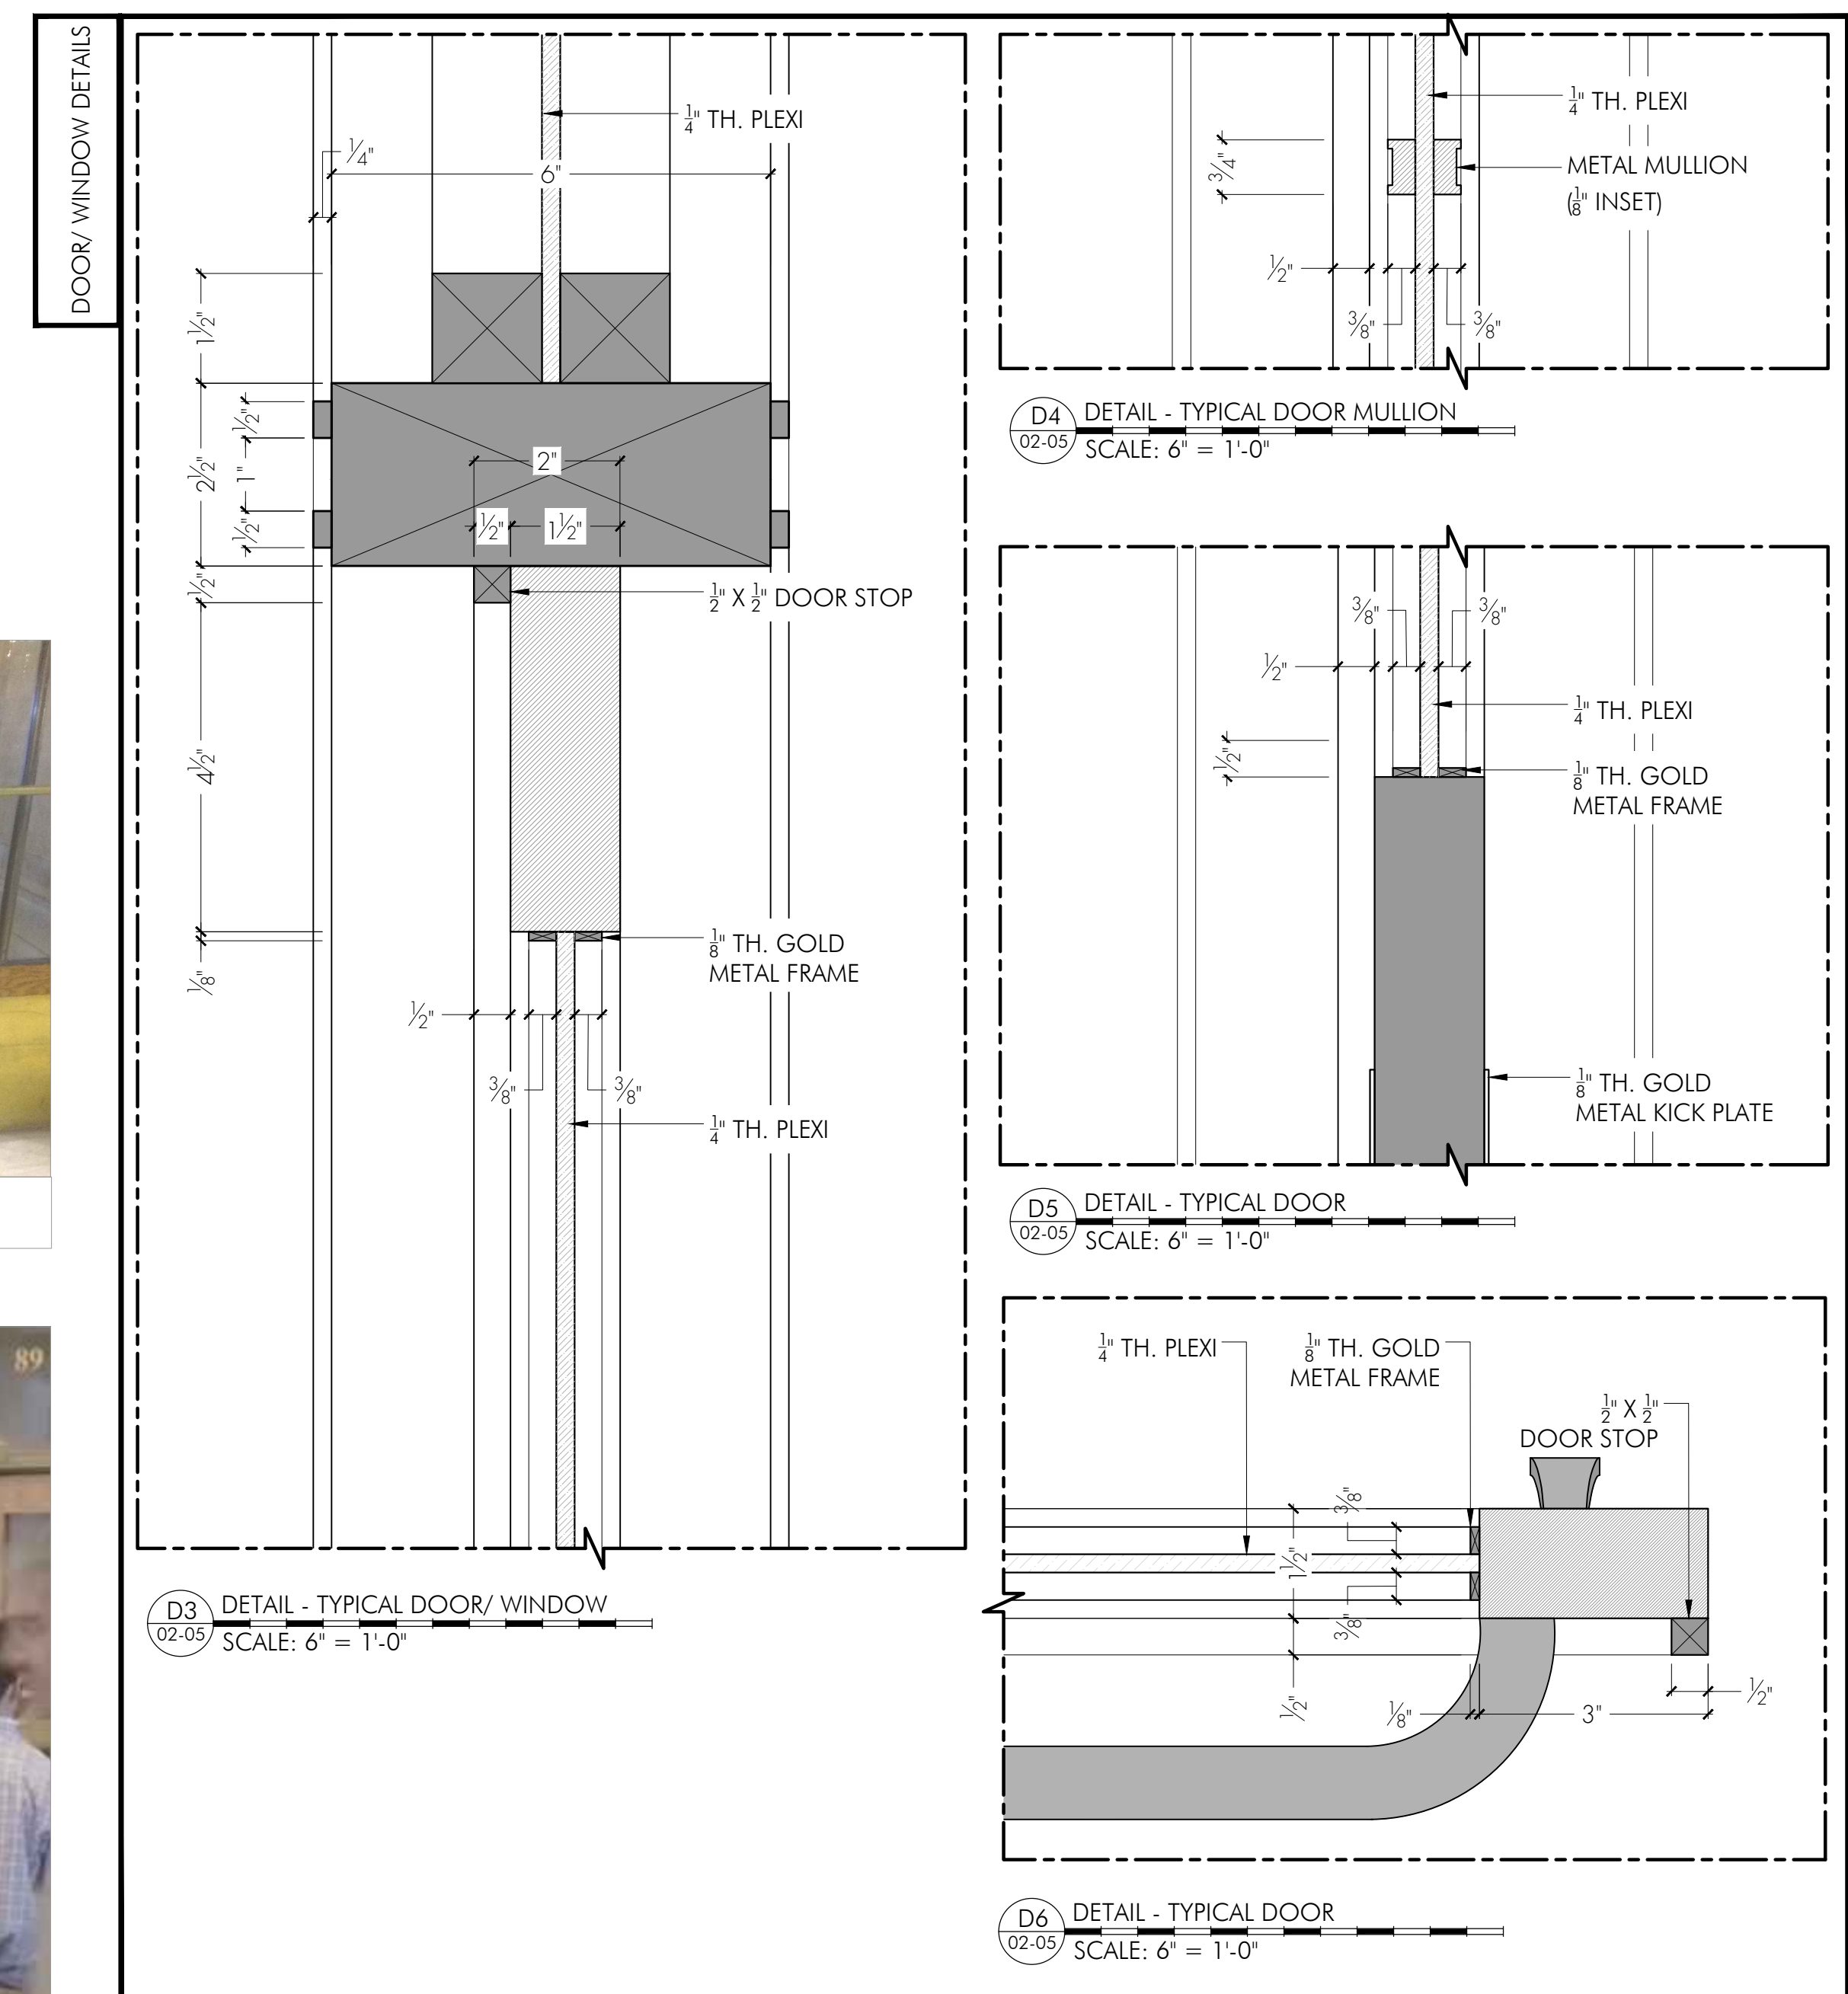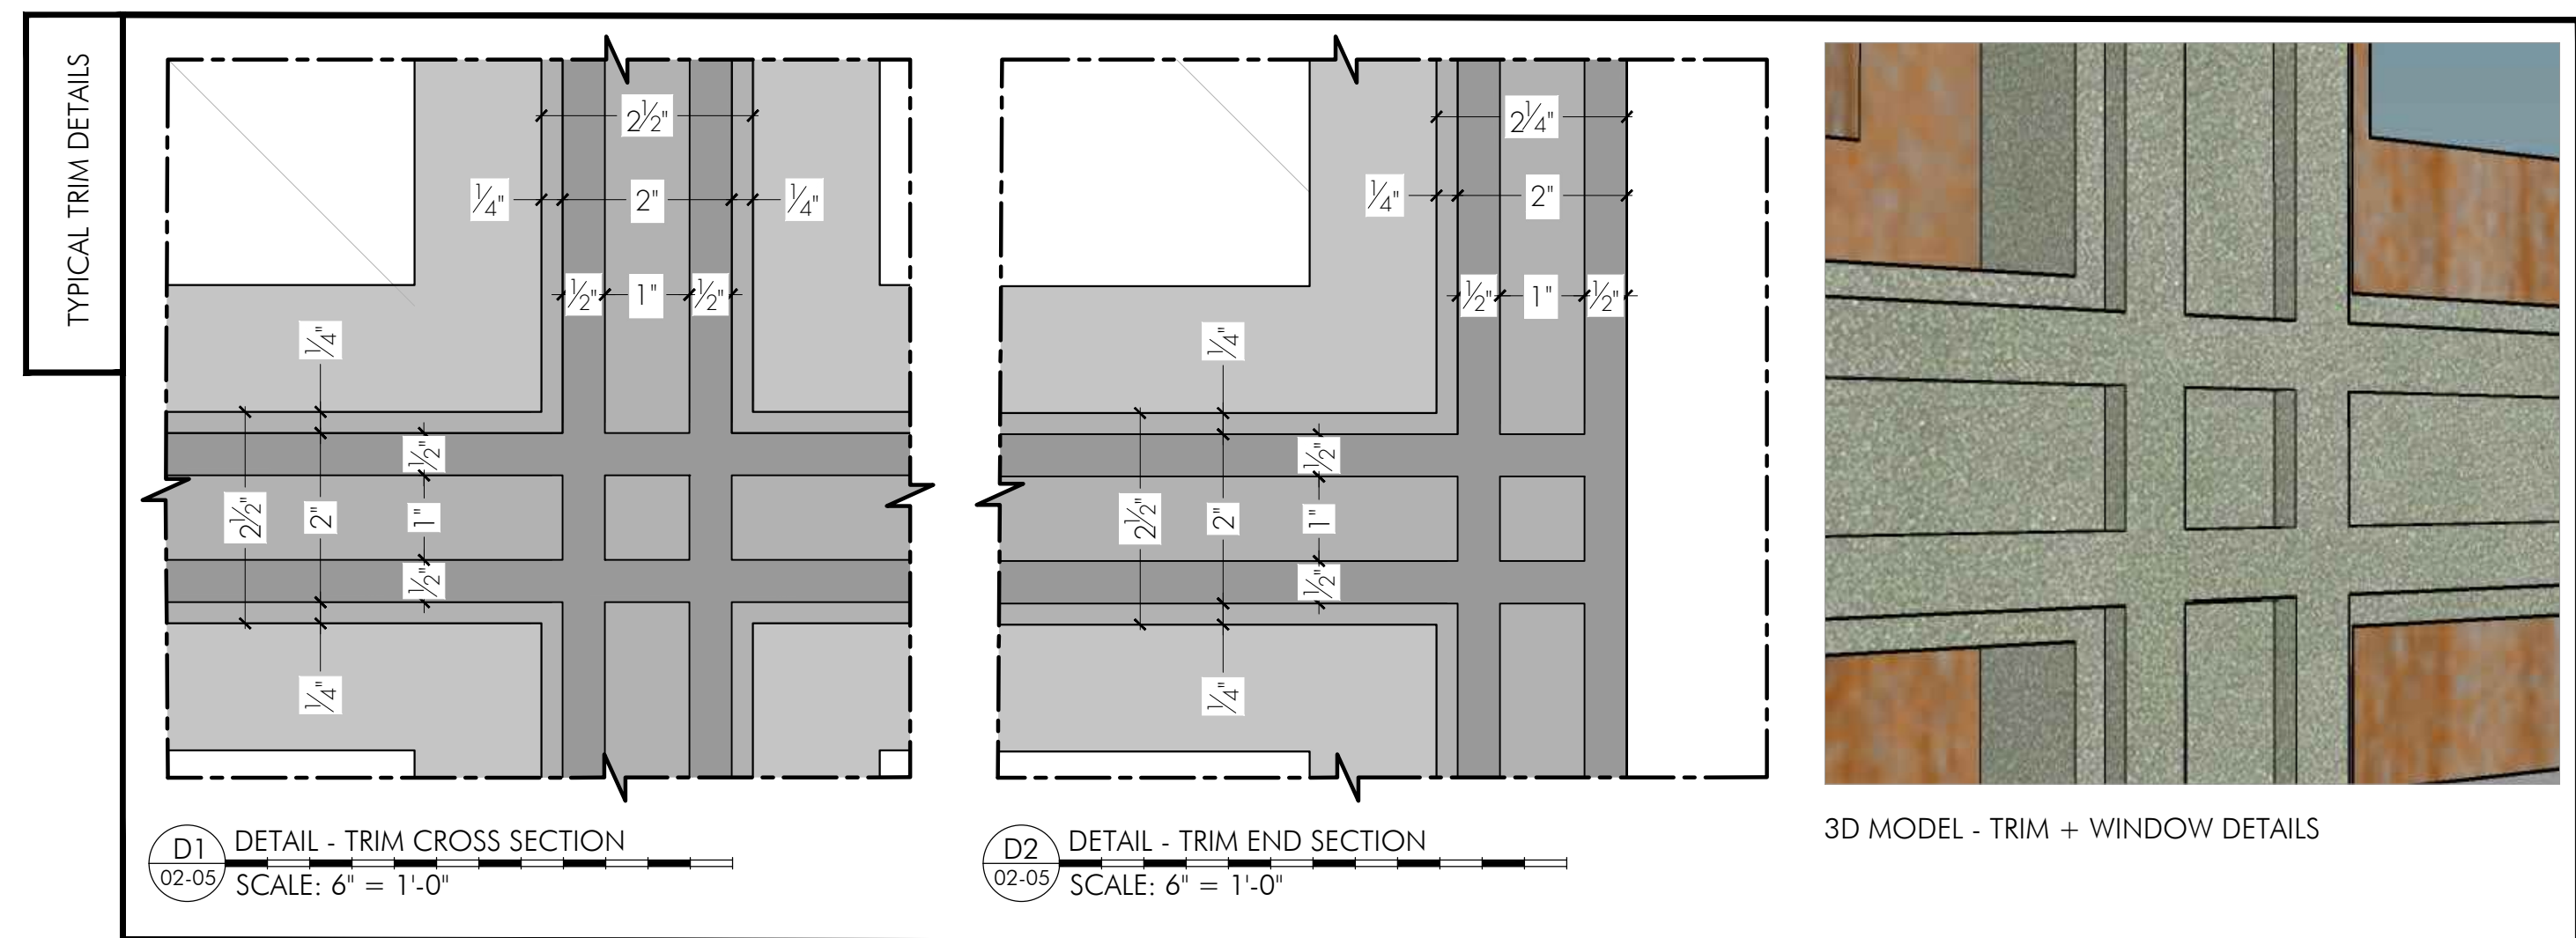

ISSUED
09/03/2021

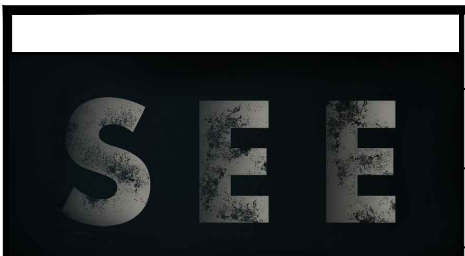	SET NAME: INT - GRAND CENTRAL STATION - HALLWAY	
	DRAWING: DOOR + WINDOW DETAILS	
	LOCATION: TRIBRO STUDIO - PEARSON	
	DRAWN BY: AM	
EP # 308	SCALE: AS NOTED @ 24 x 36	DATE: September 3, 2021
DIRECTOR: Anders Engström	SET #:	DWG #:
PRODUCTION DESIGNER: Dean O'Dell	S802 02-05	